




PRÉČNÍ PROFIL P20
0+200.00

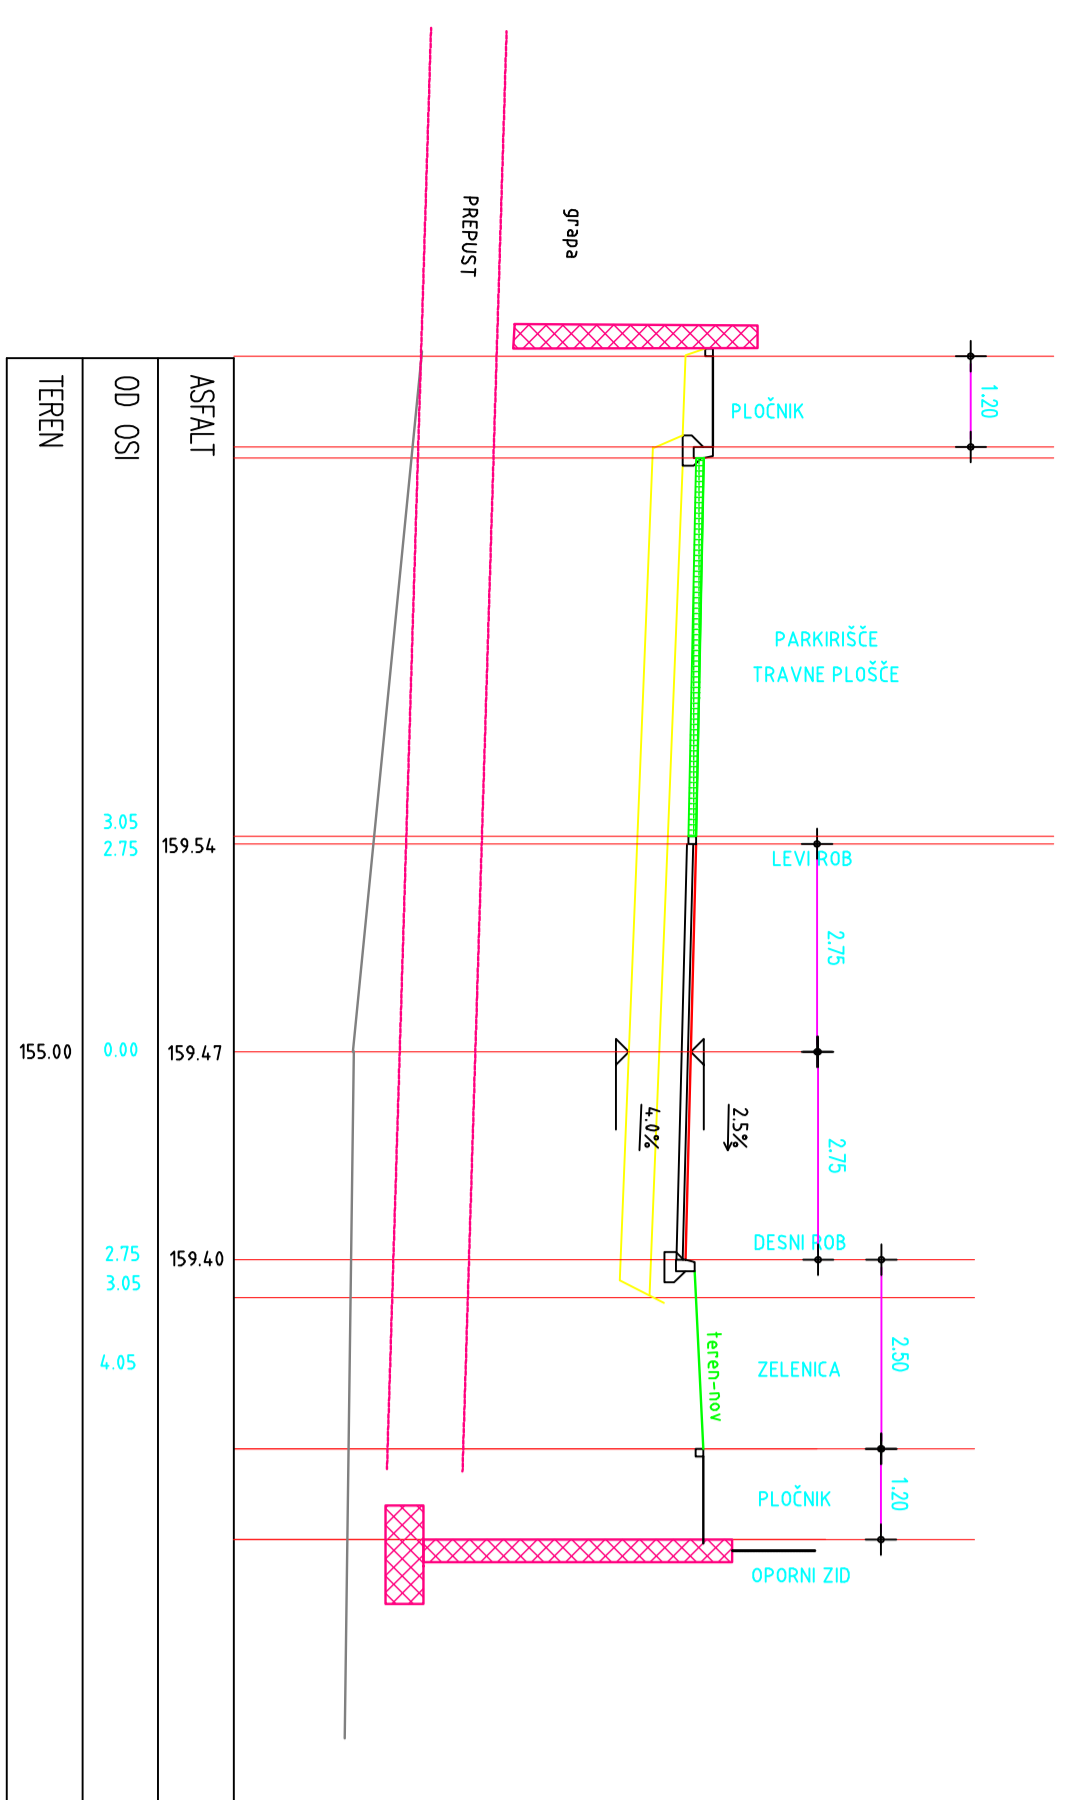


PRÉČNÍ PROFIL P23
0+230.00

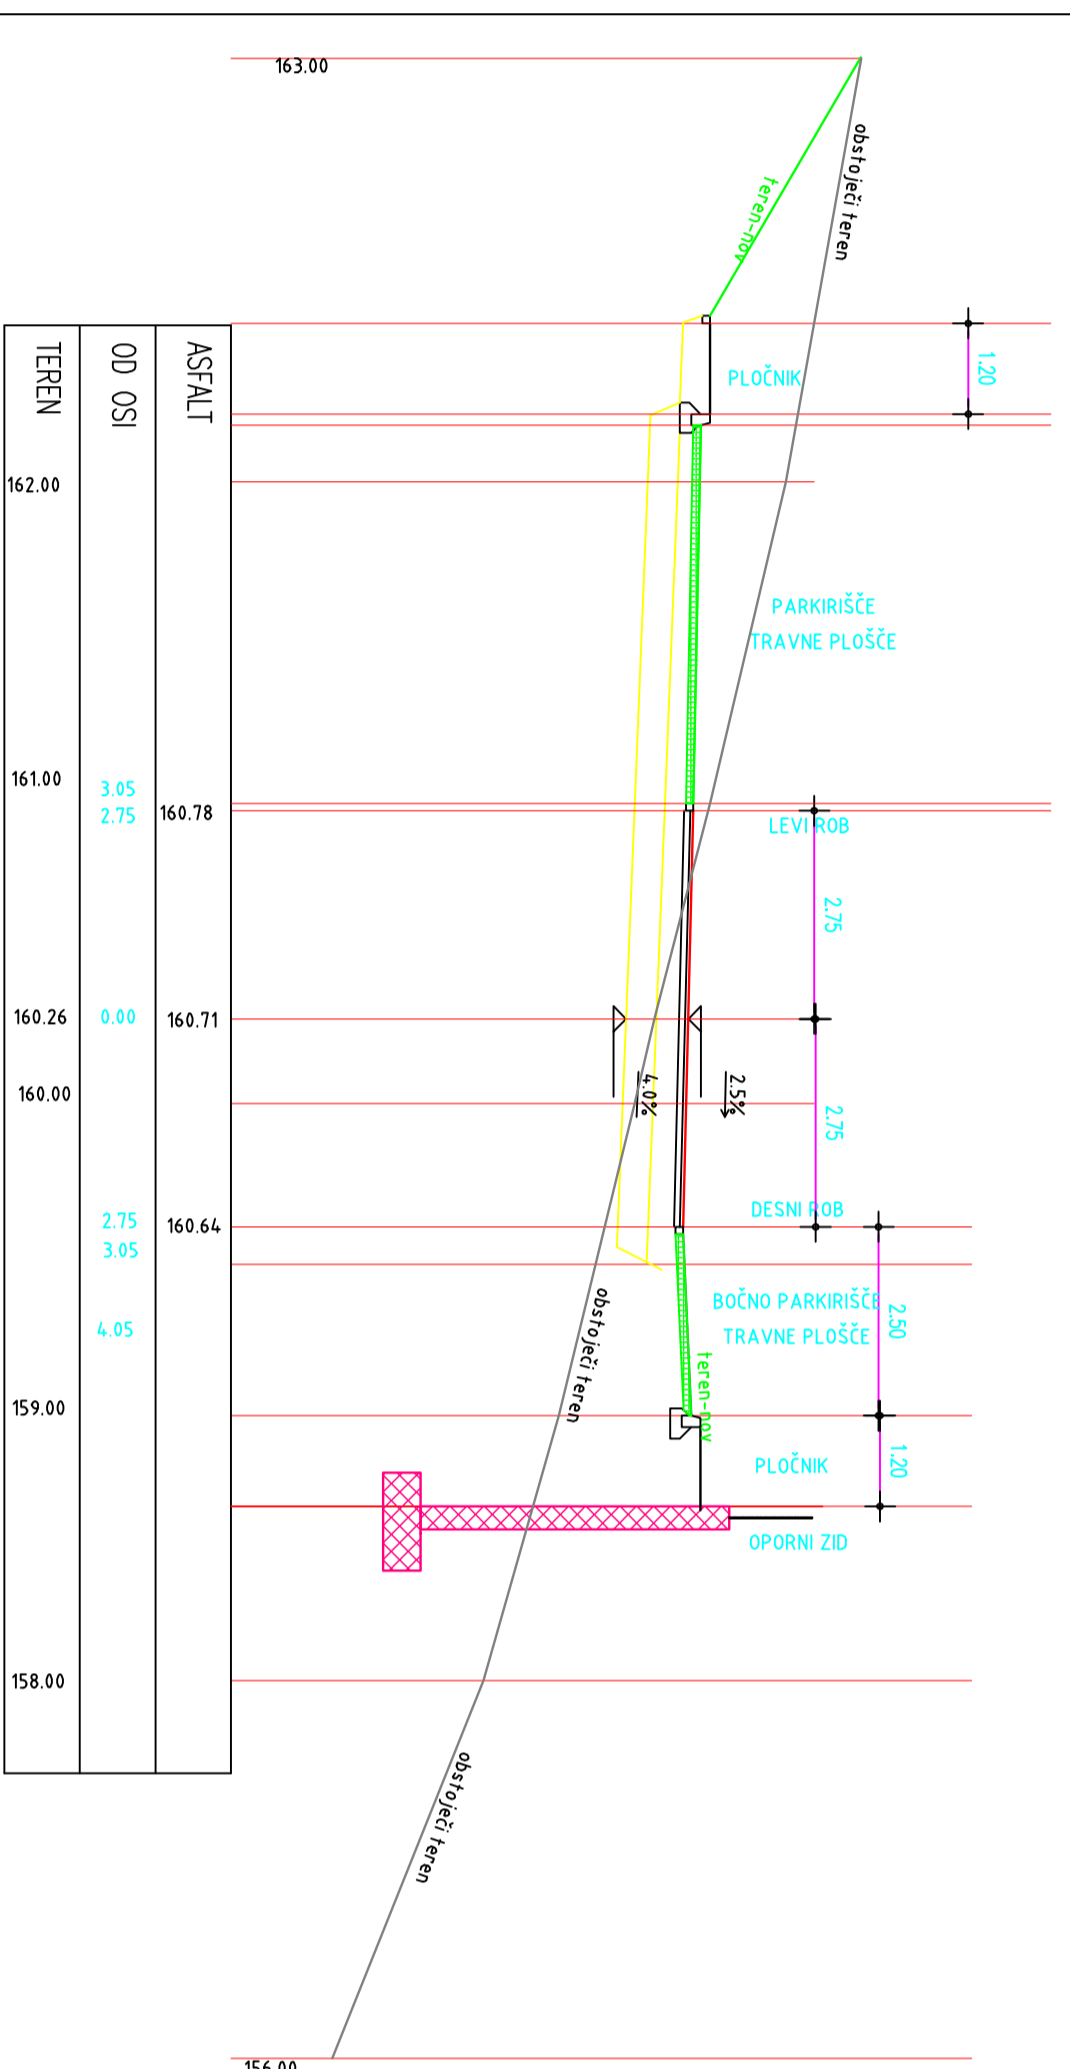


PRÉČNÍ PROFIL P25
0+250.00

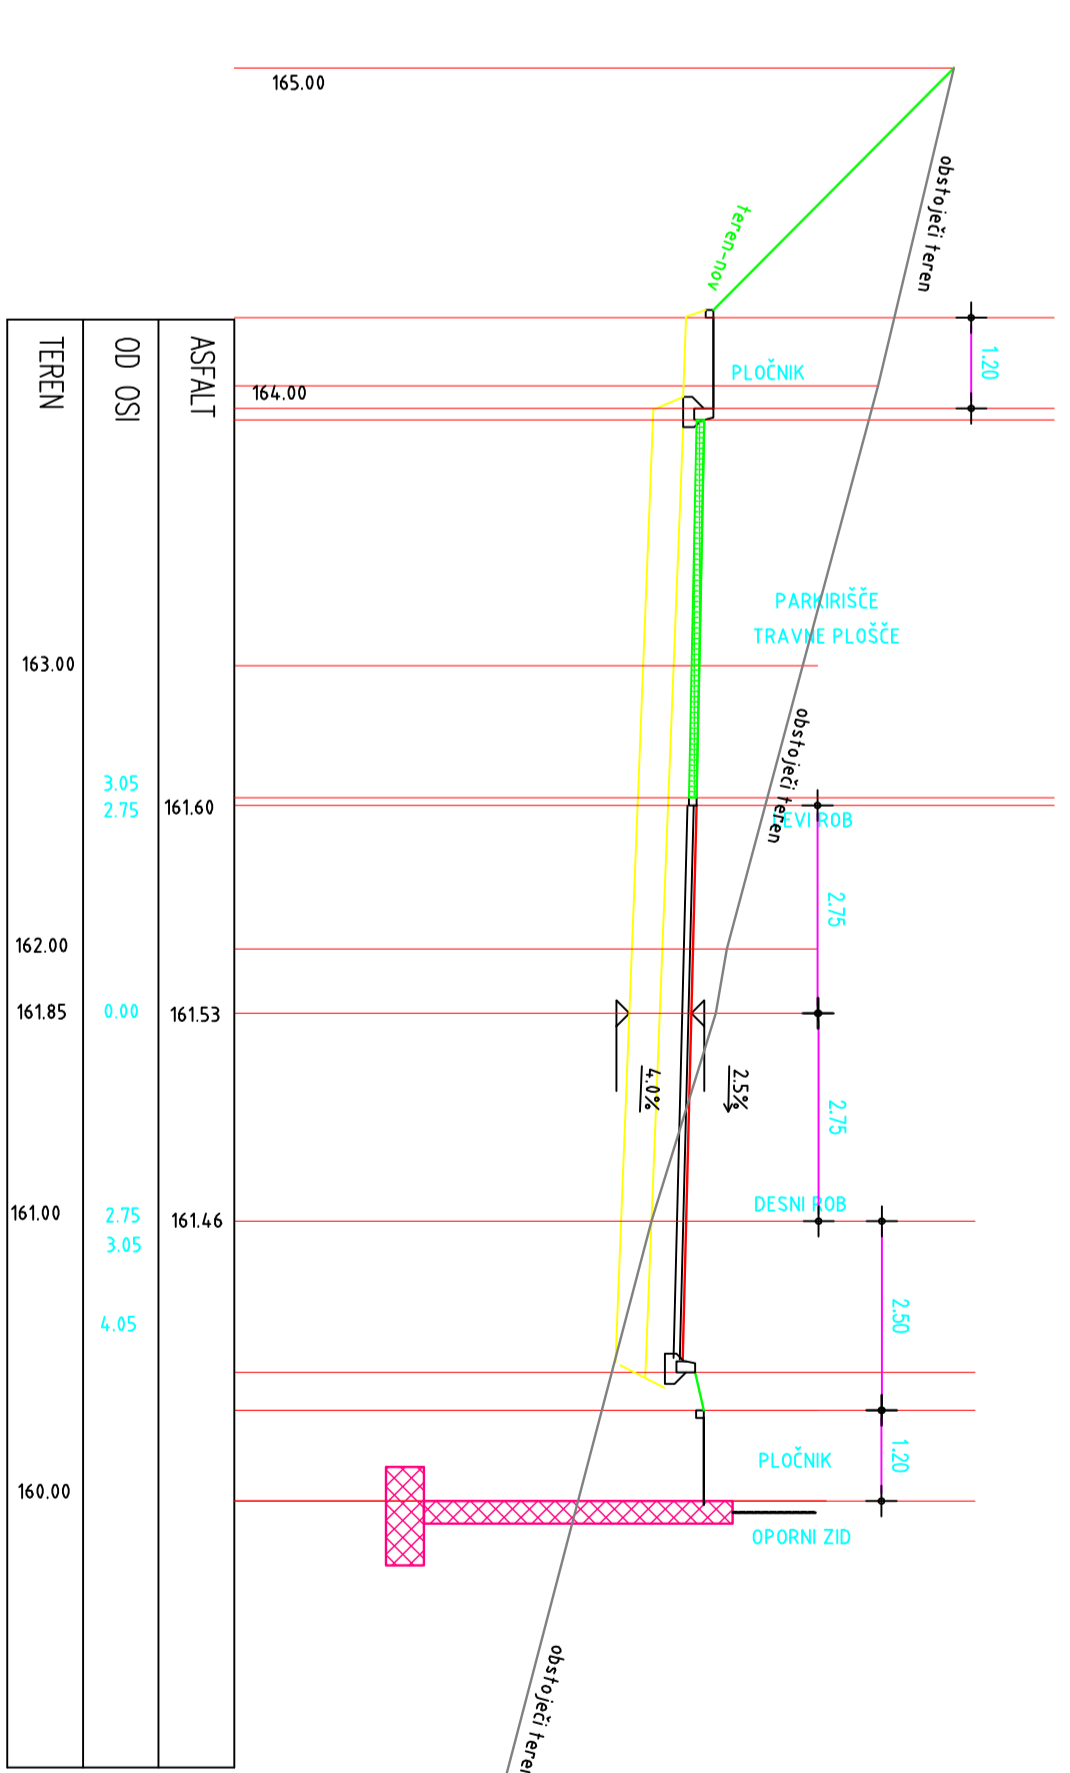


PRÉČNÍ PROFIL P21
0+210.00

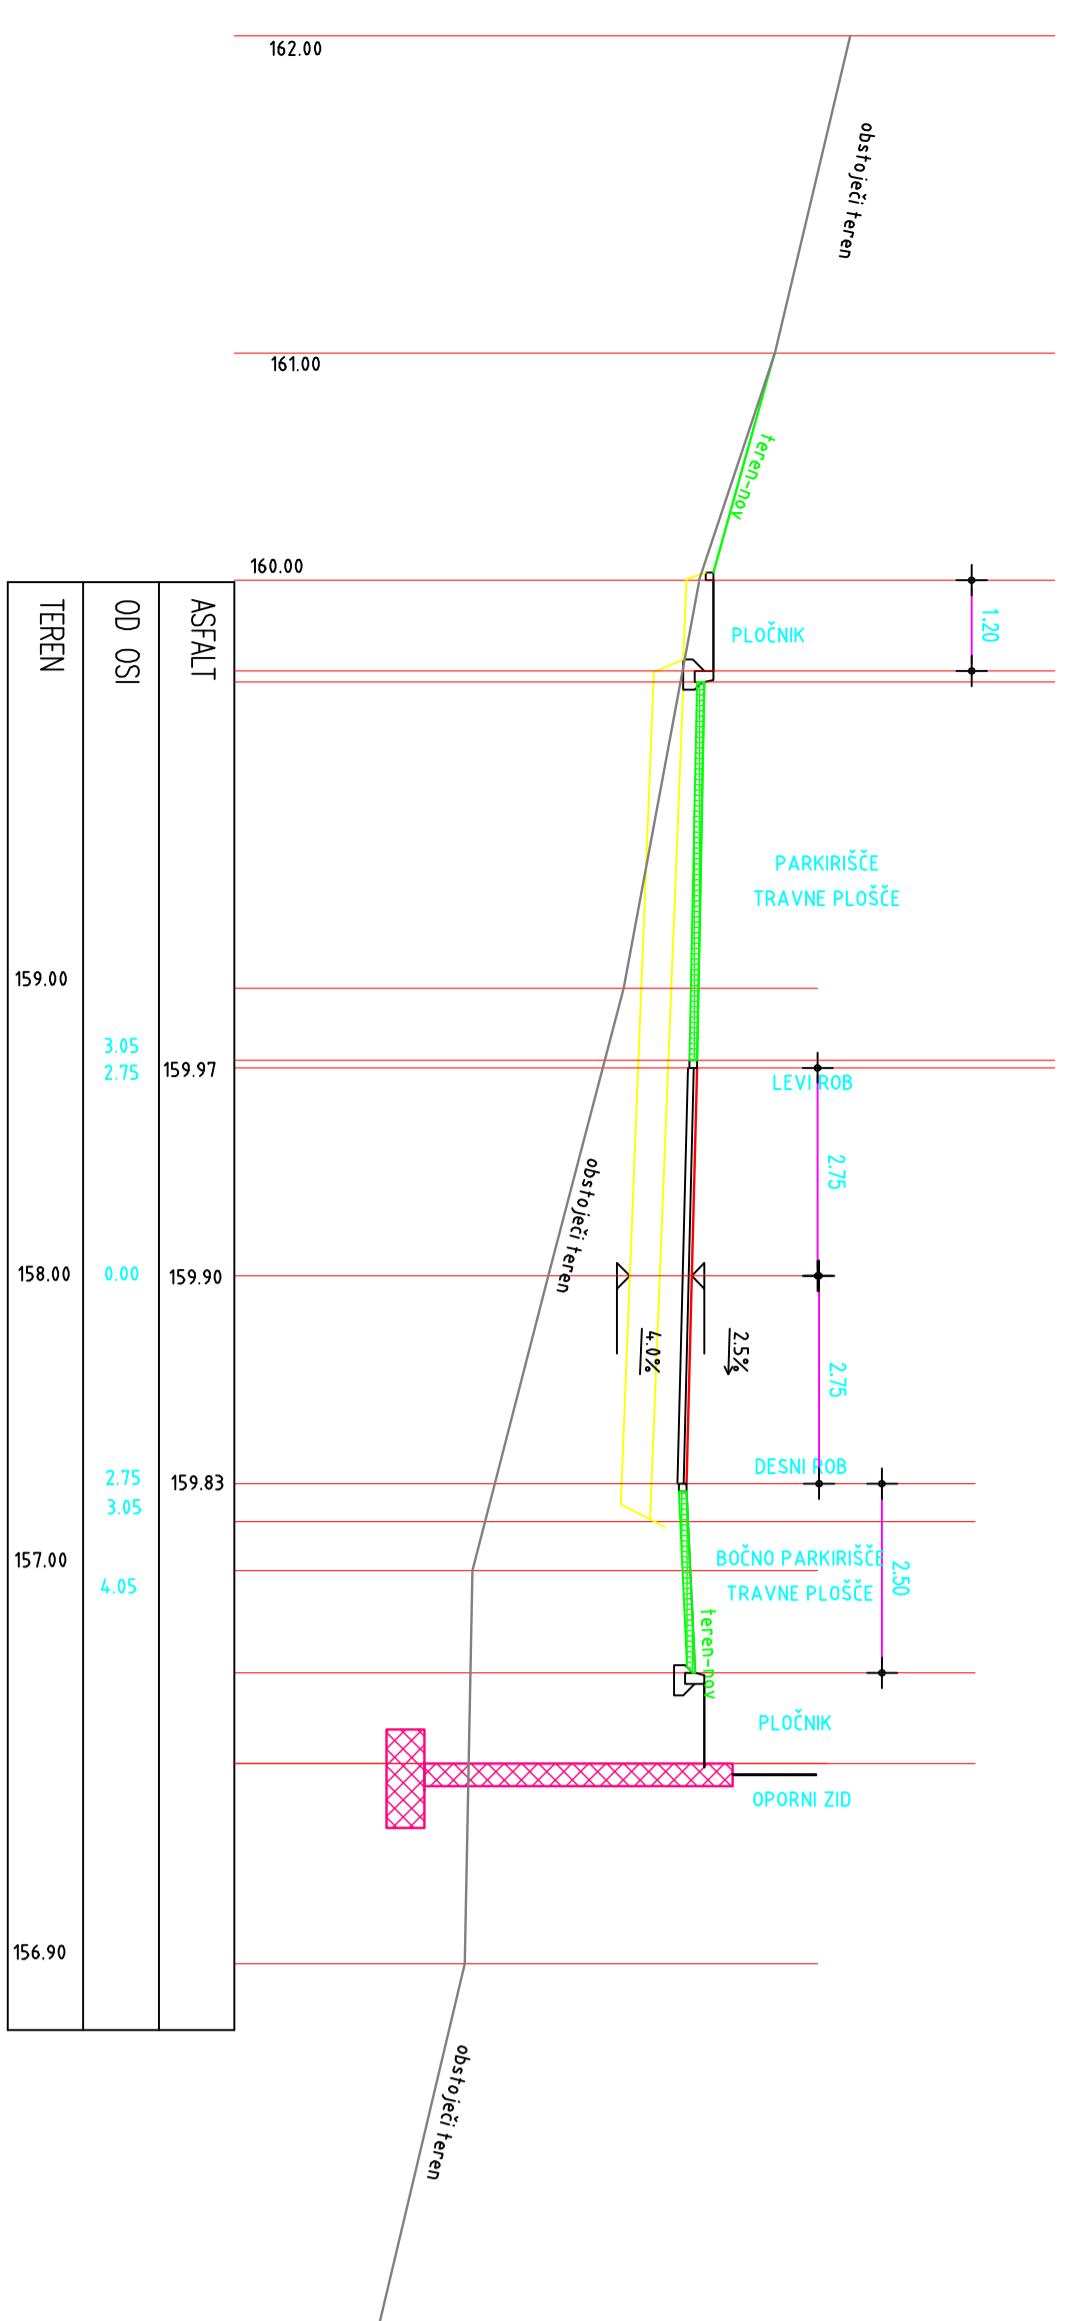


PRÉČNÍ PROFIL P24
0+240.00

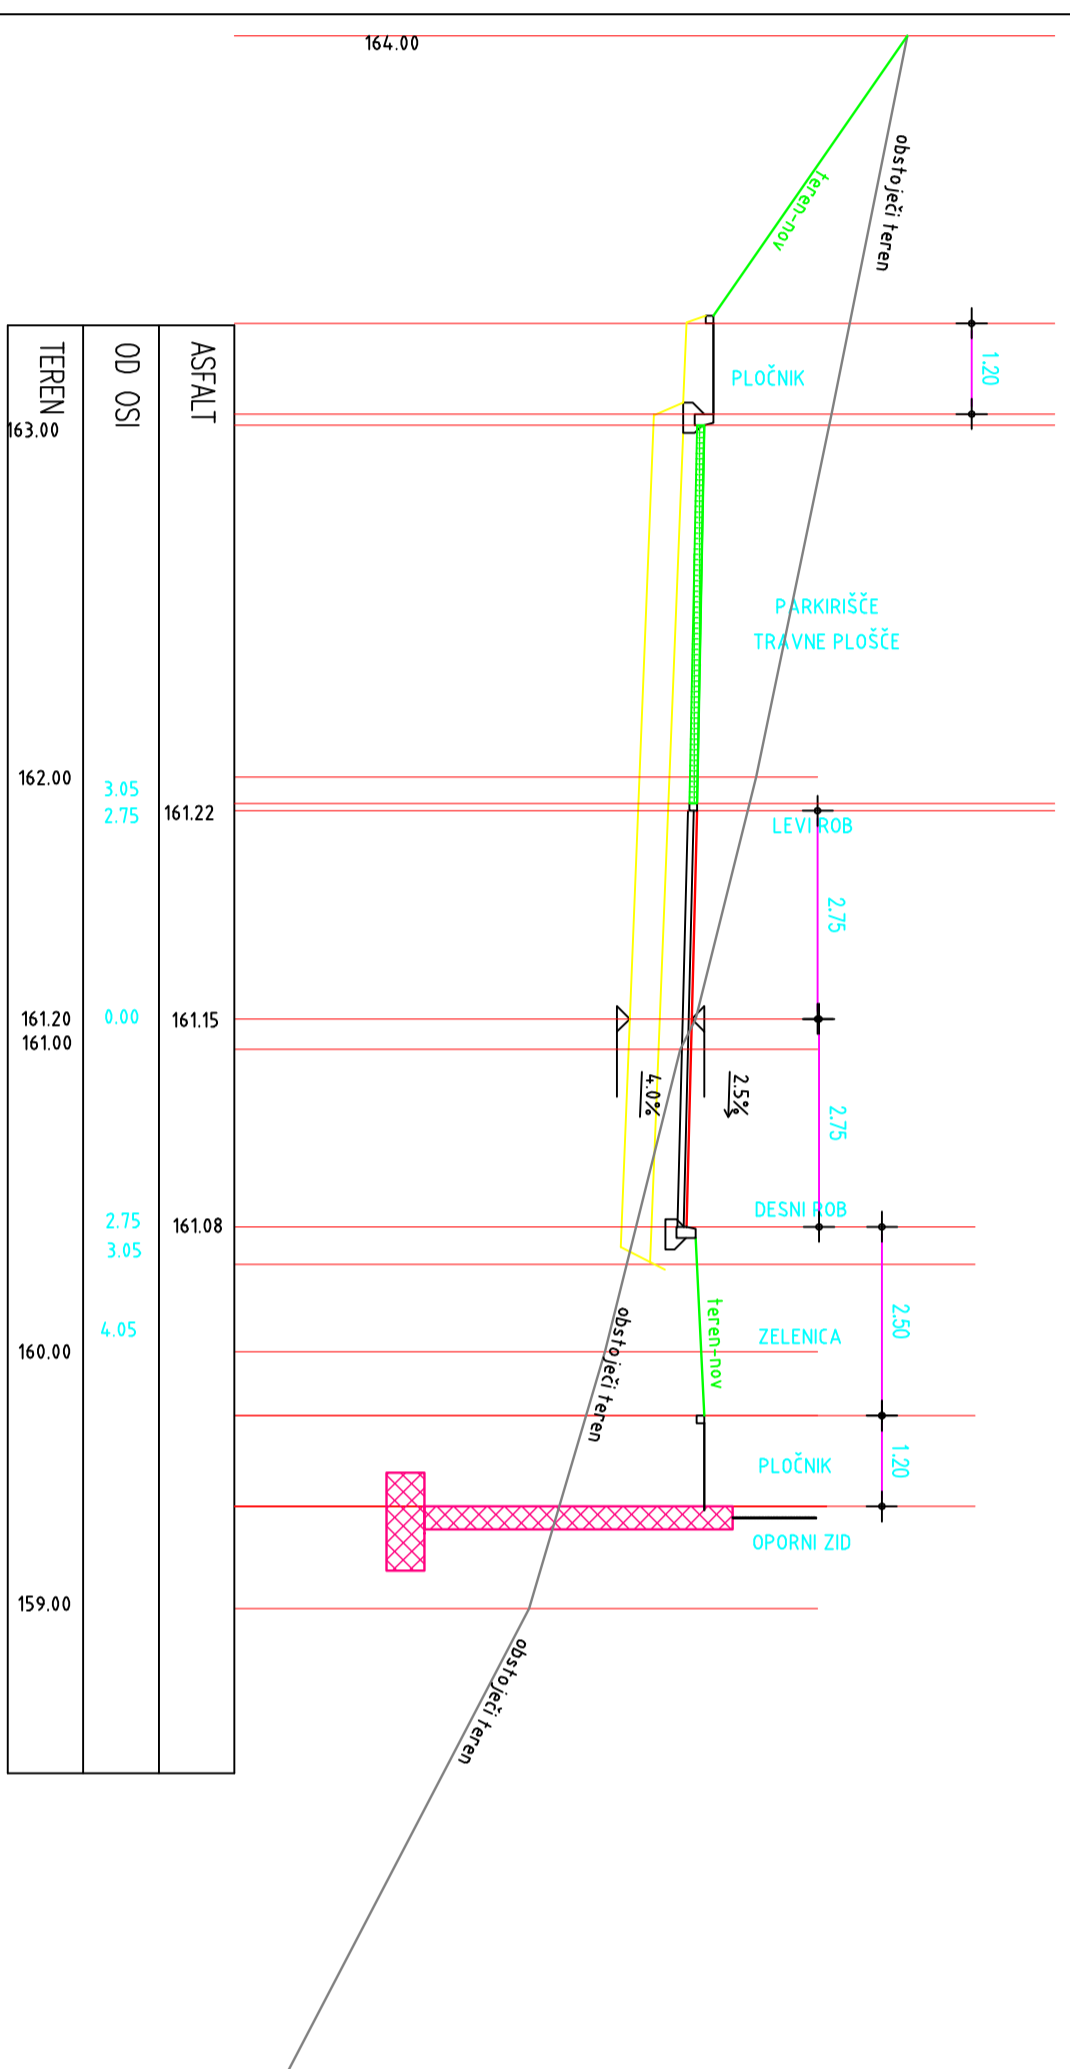


PRÉČNÍ PROFIL P26
0+260.00

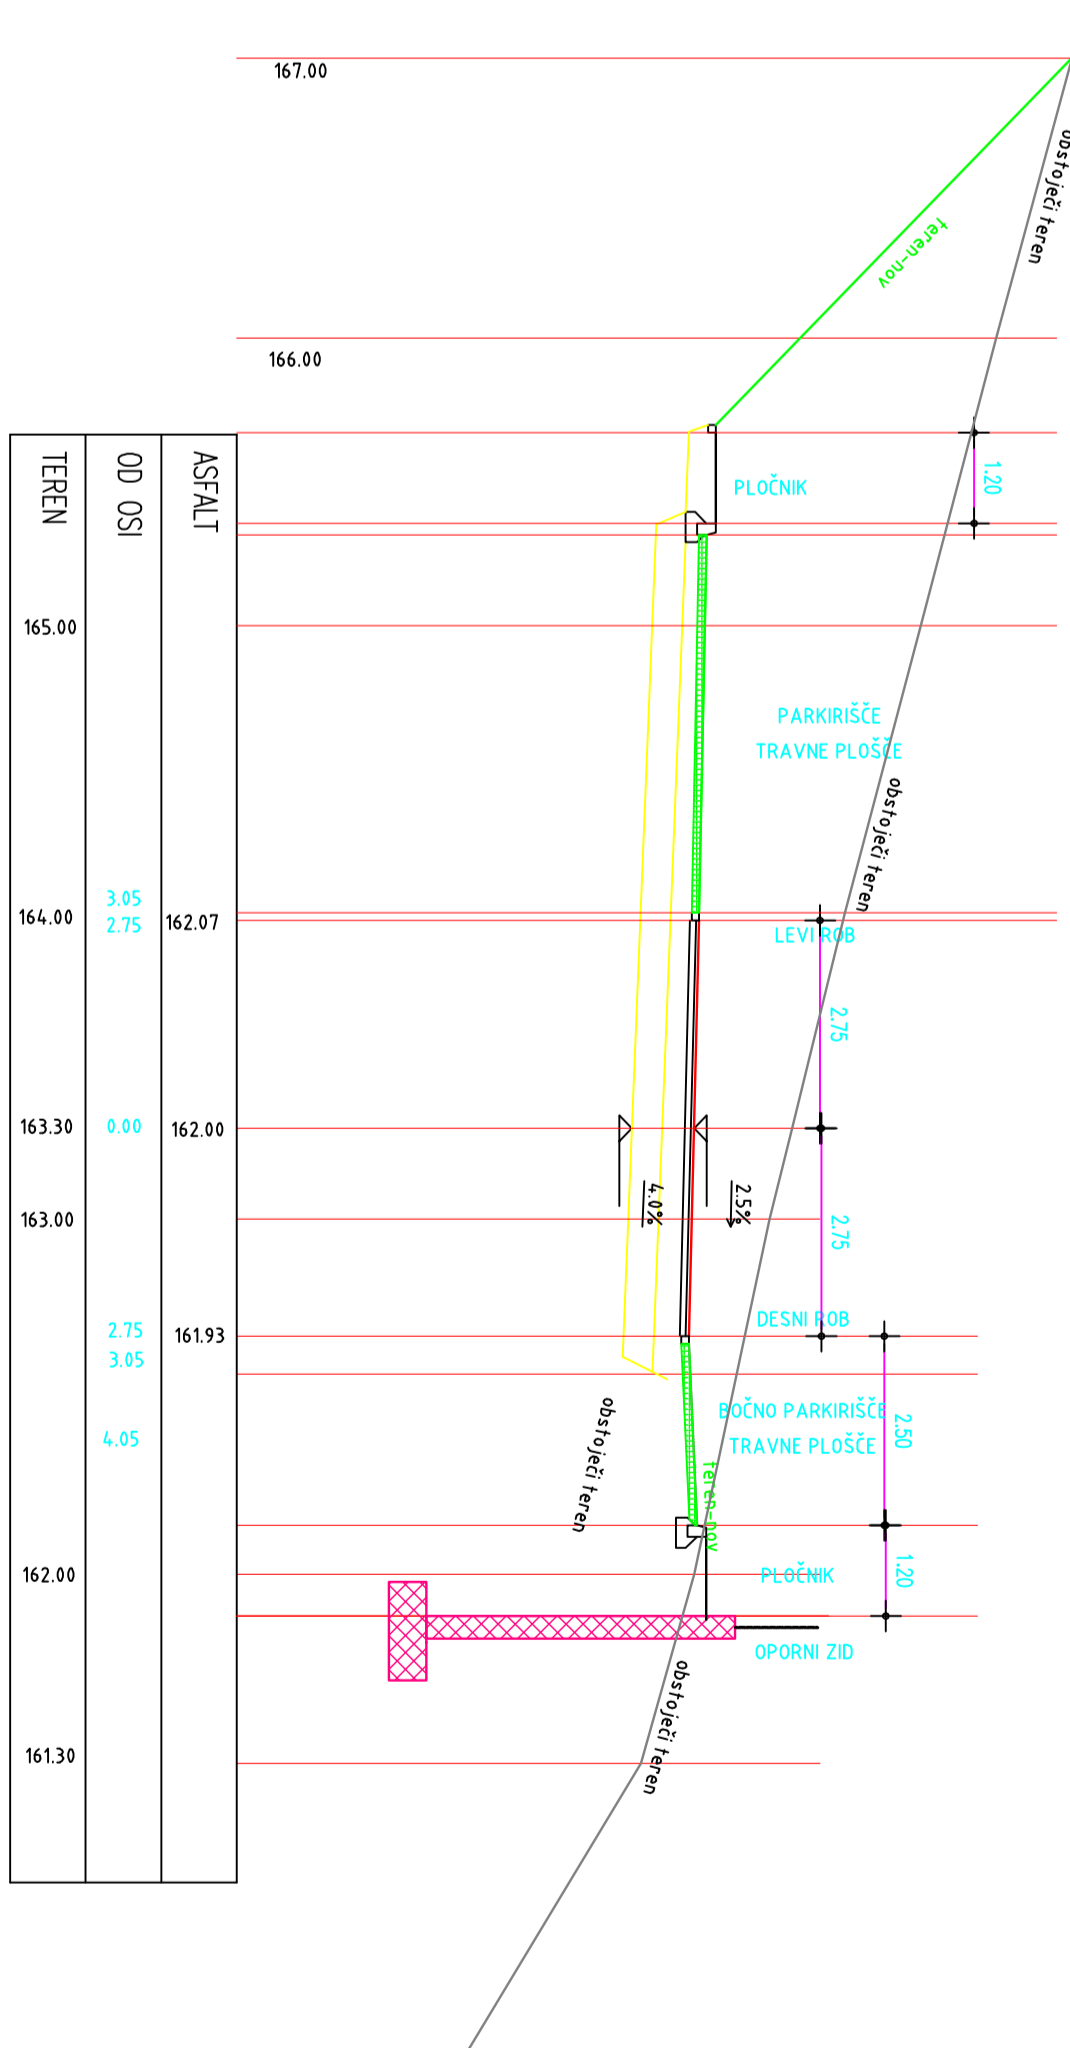

PRÉČNÍ PROFIL P22
0+220.00

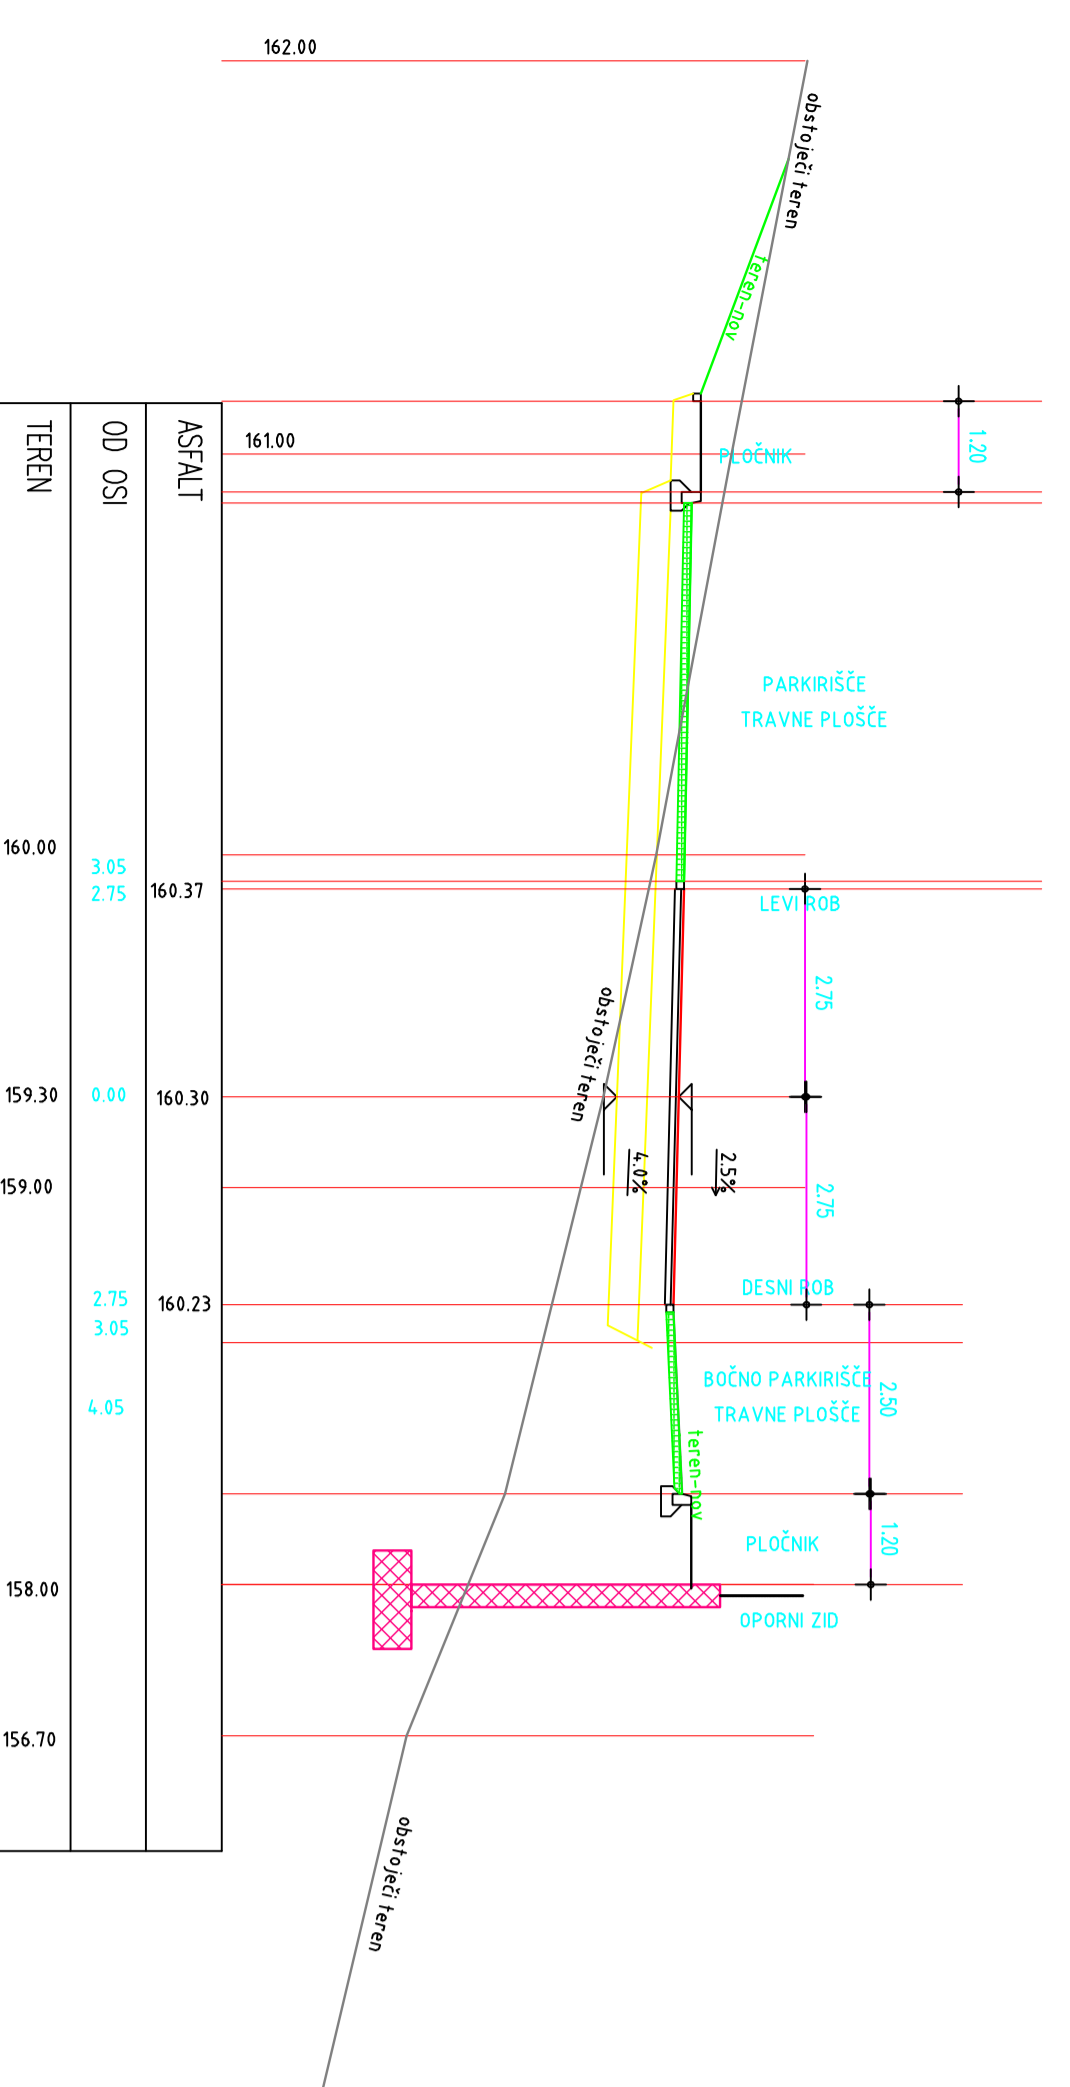

PRÉČNÍ PROFIL P24-1
0+245.00

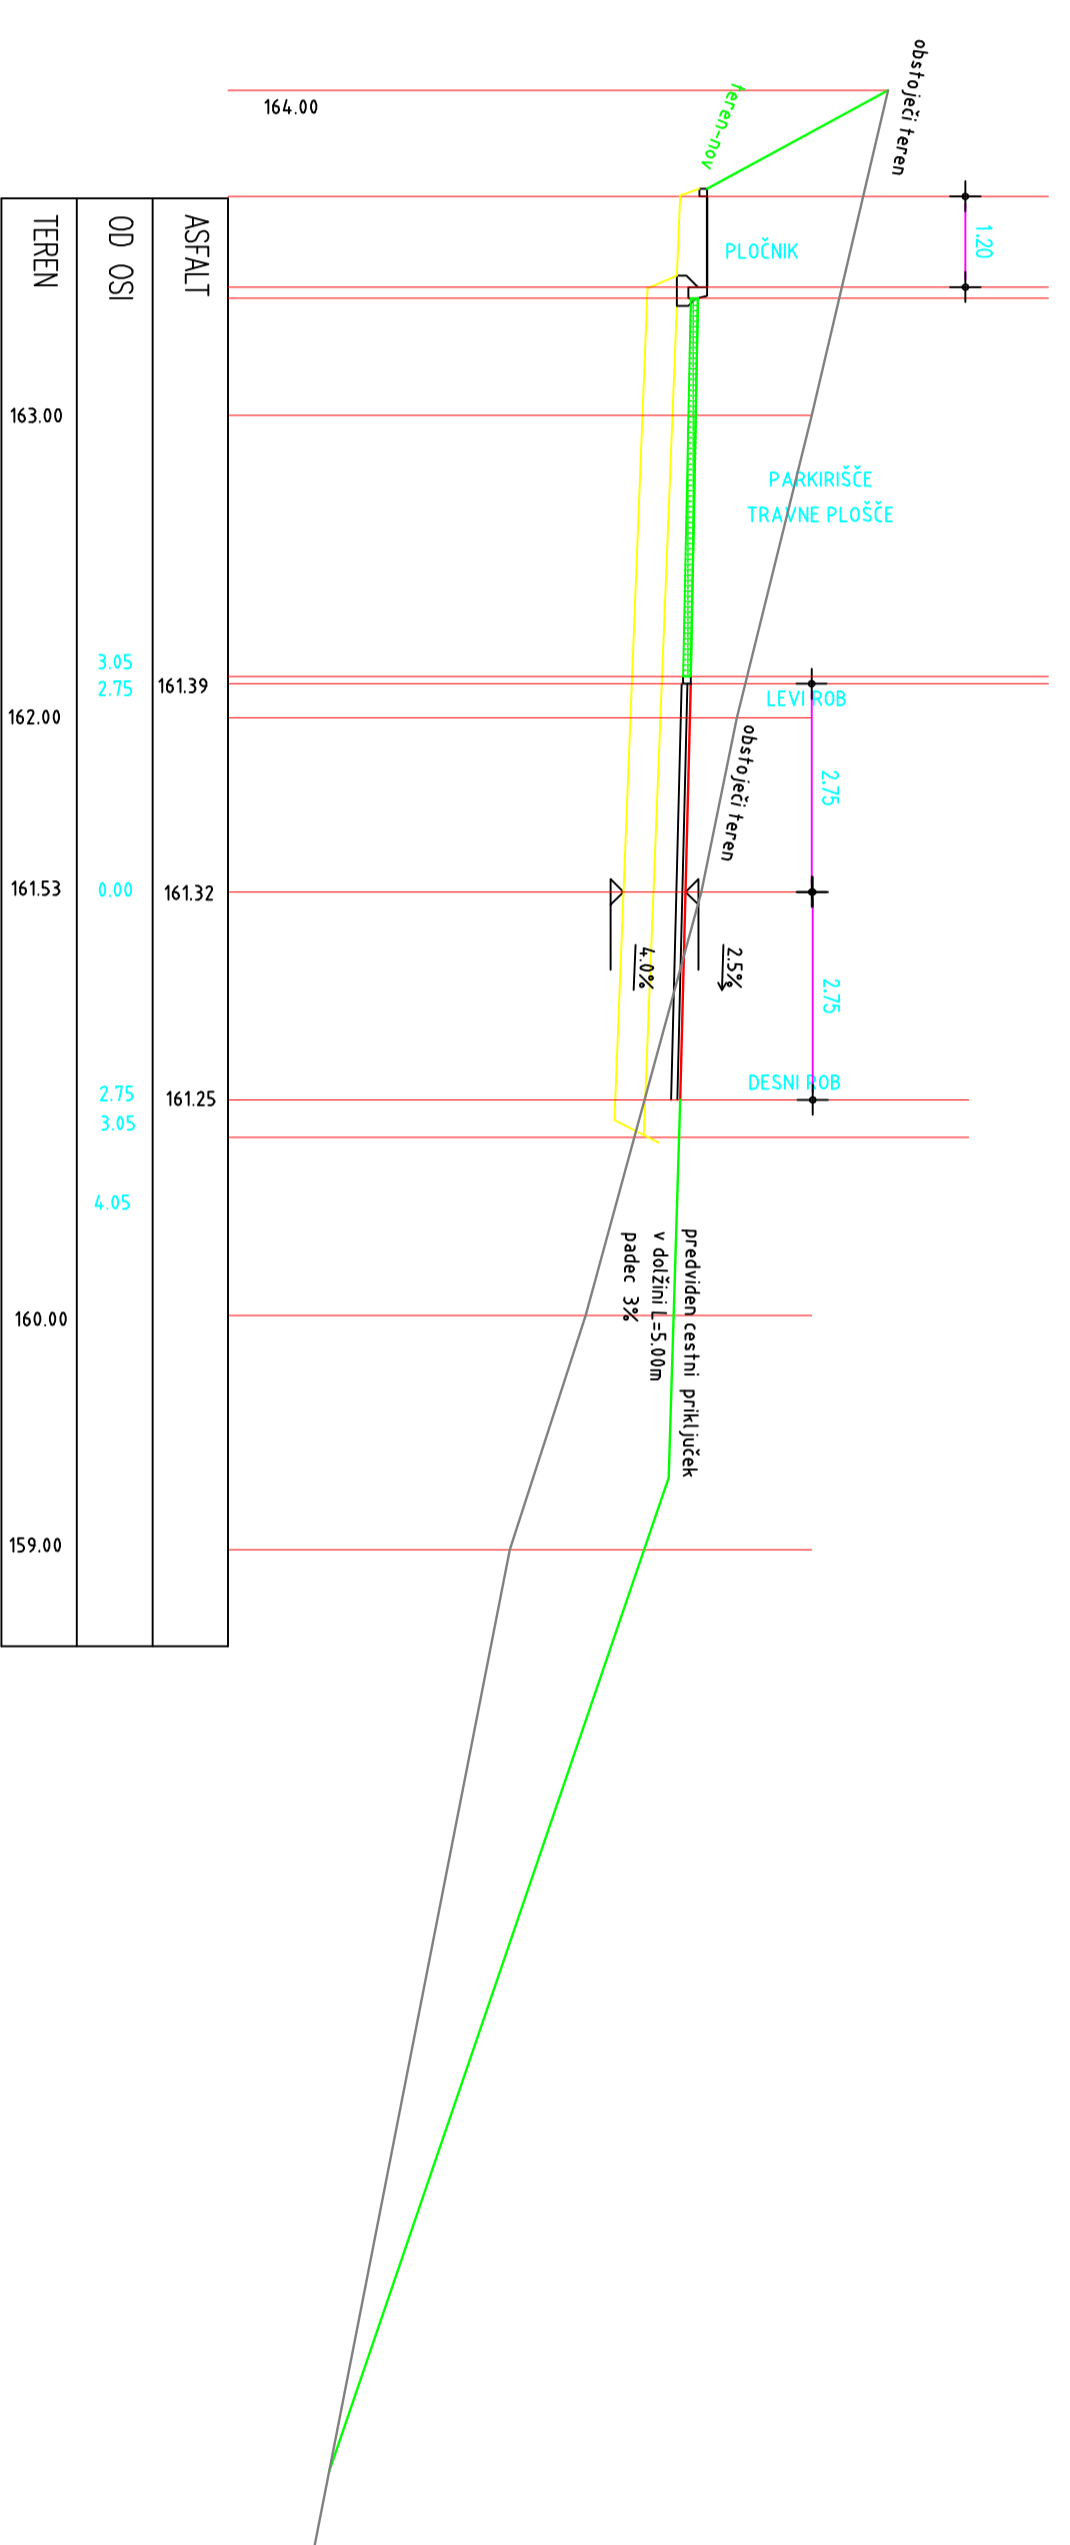

PRÉČNÍ PROFIL P27
0+270.00

