




PRÉČNÍ PROFIL P28
0+280.00

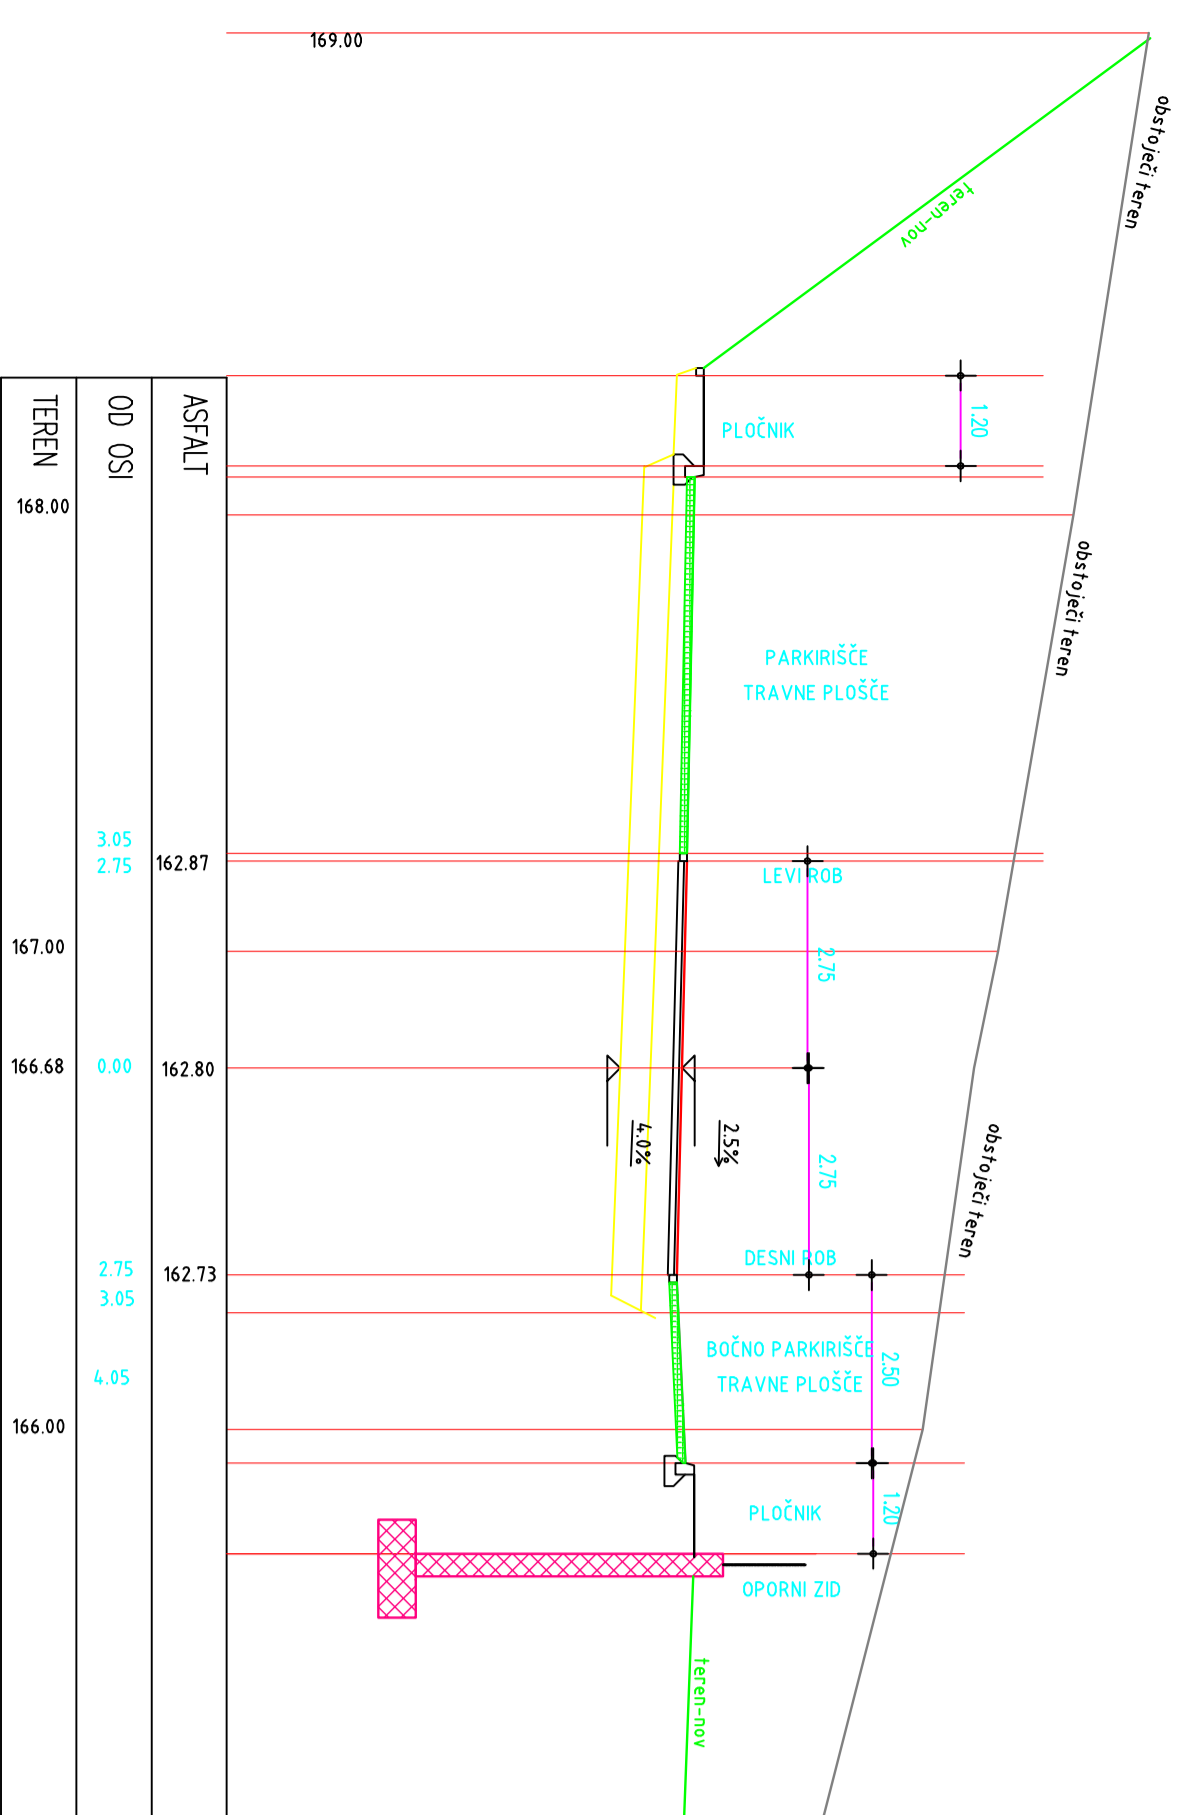


PRÉČNÍ PROFIL P31
0+310.00

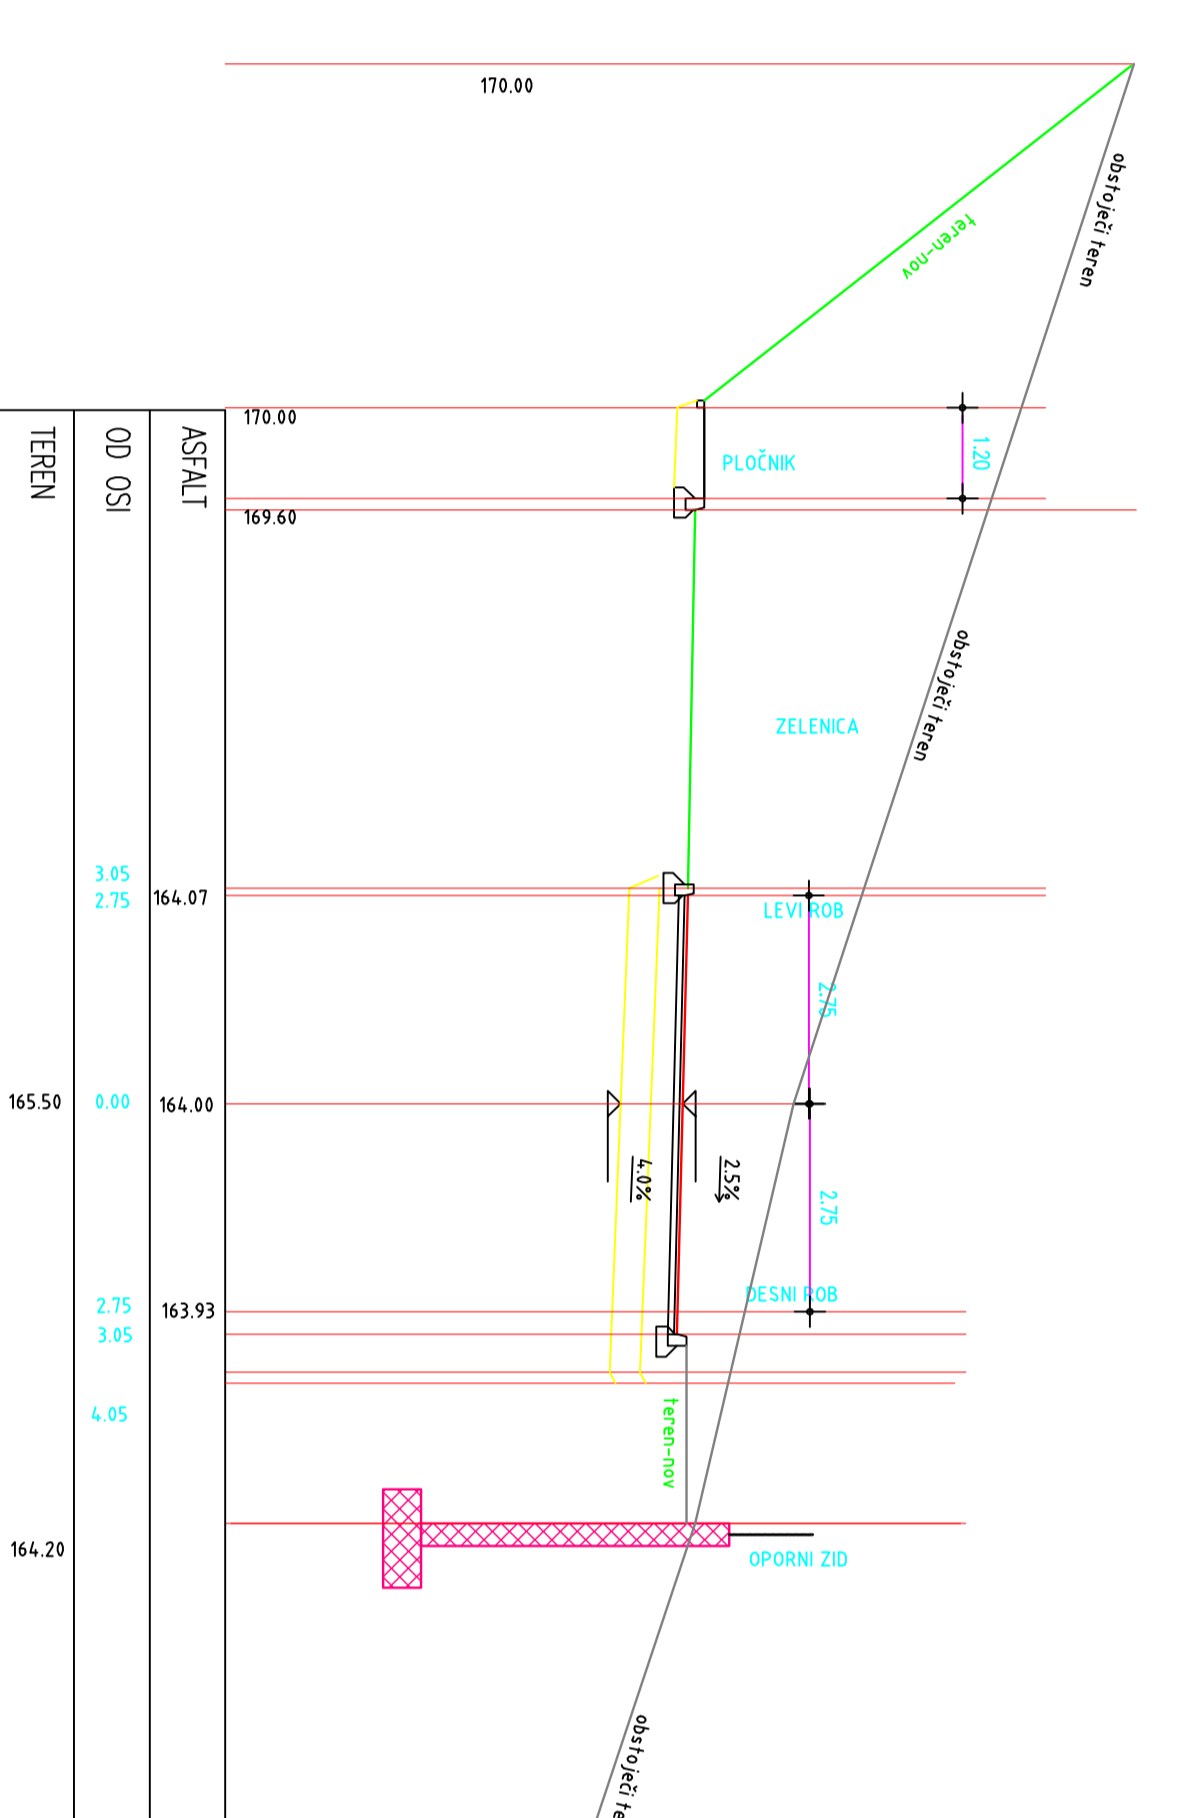


PRÉČNÍ PROFIL P34
0+340.00

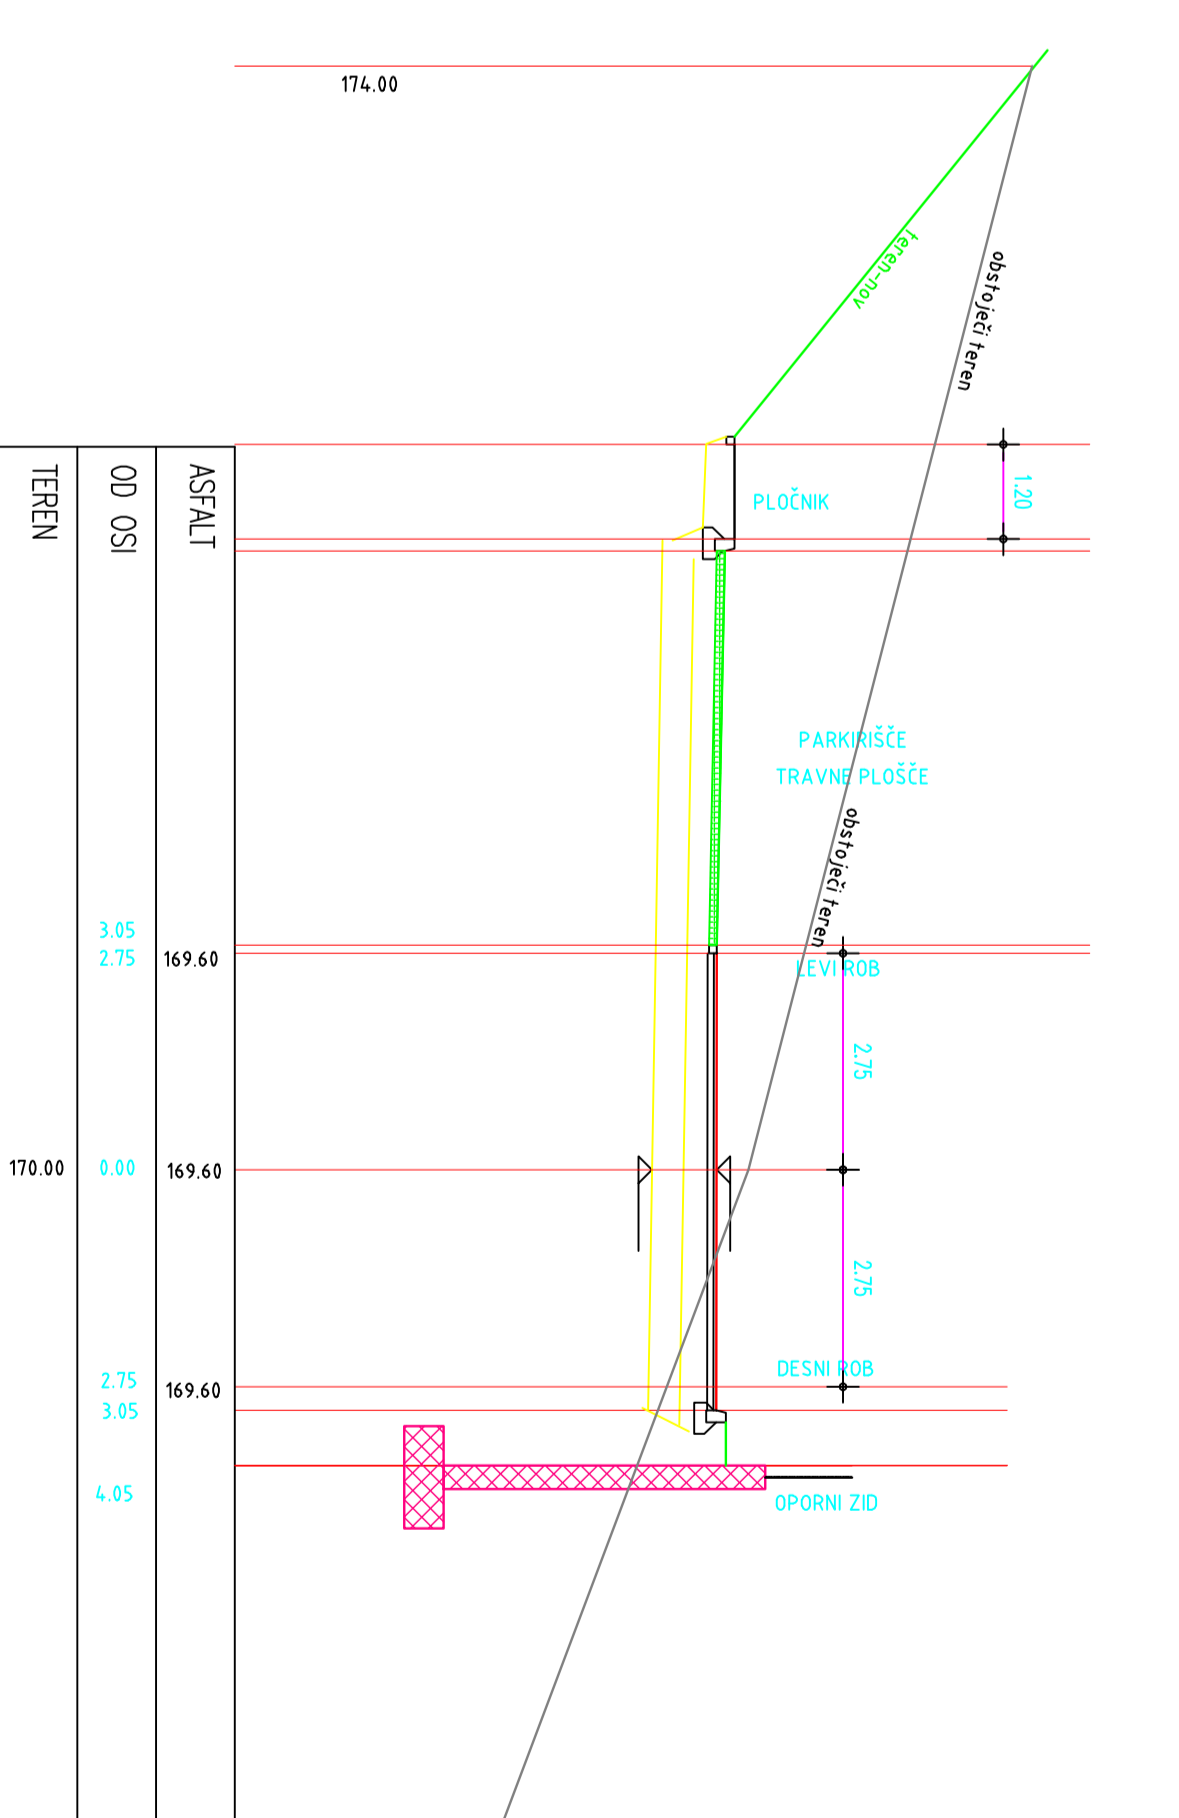


PRÉČNÍ PROFIL P29
0+290.00

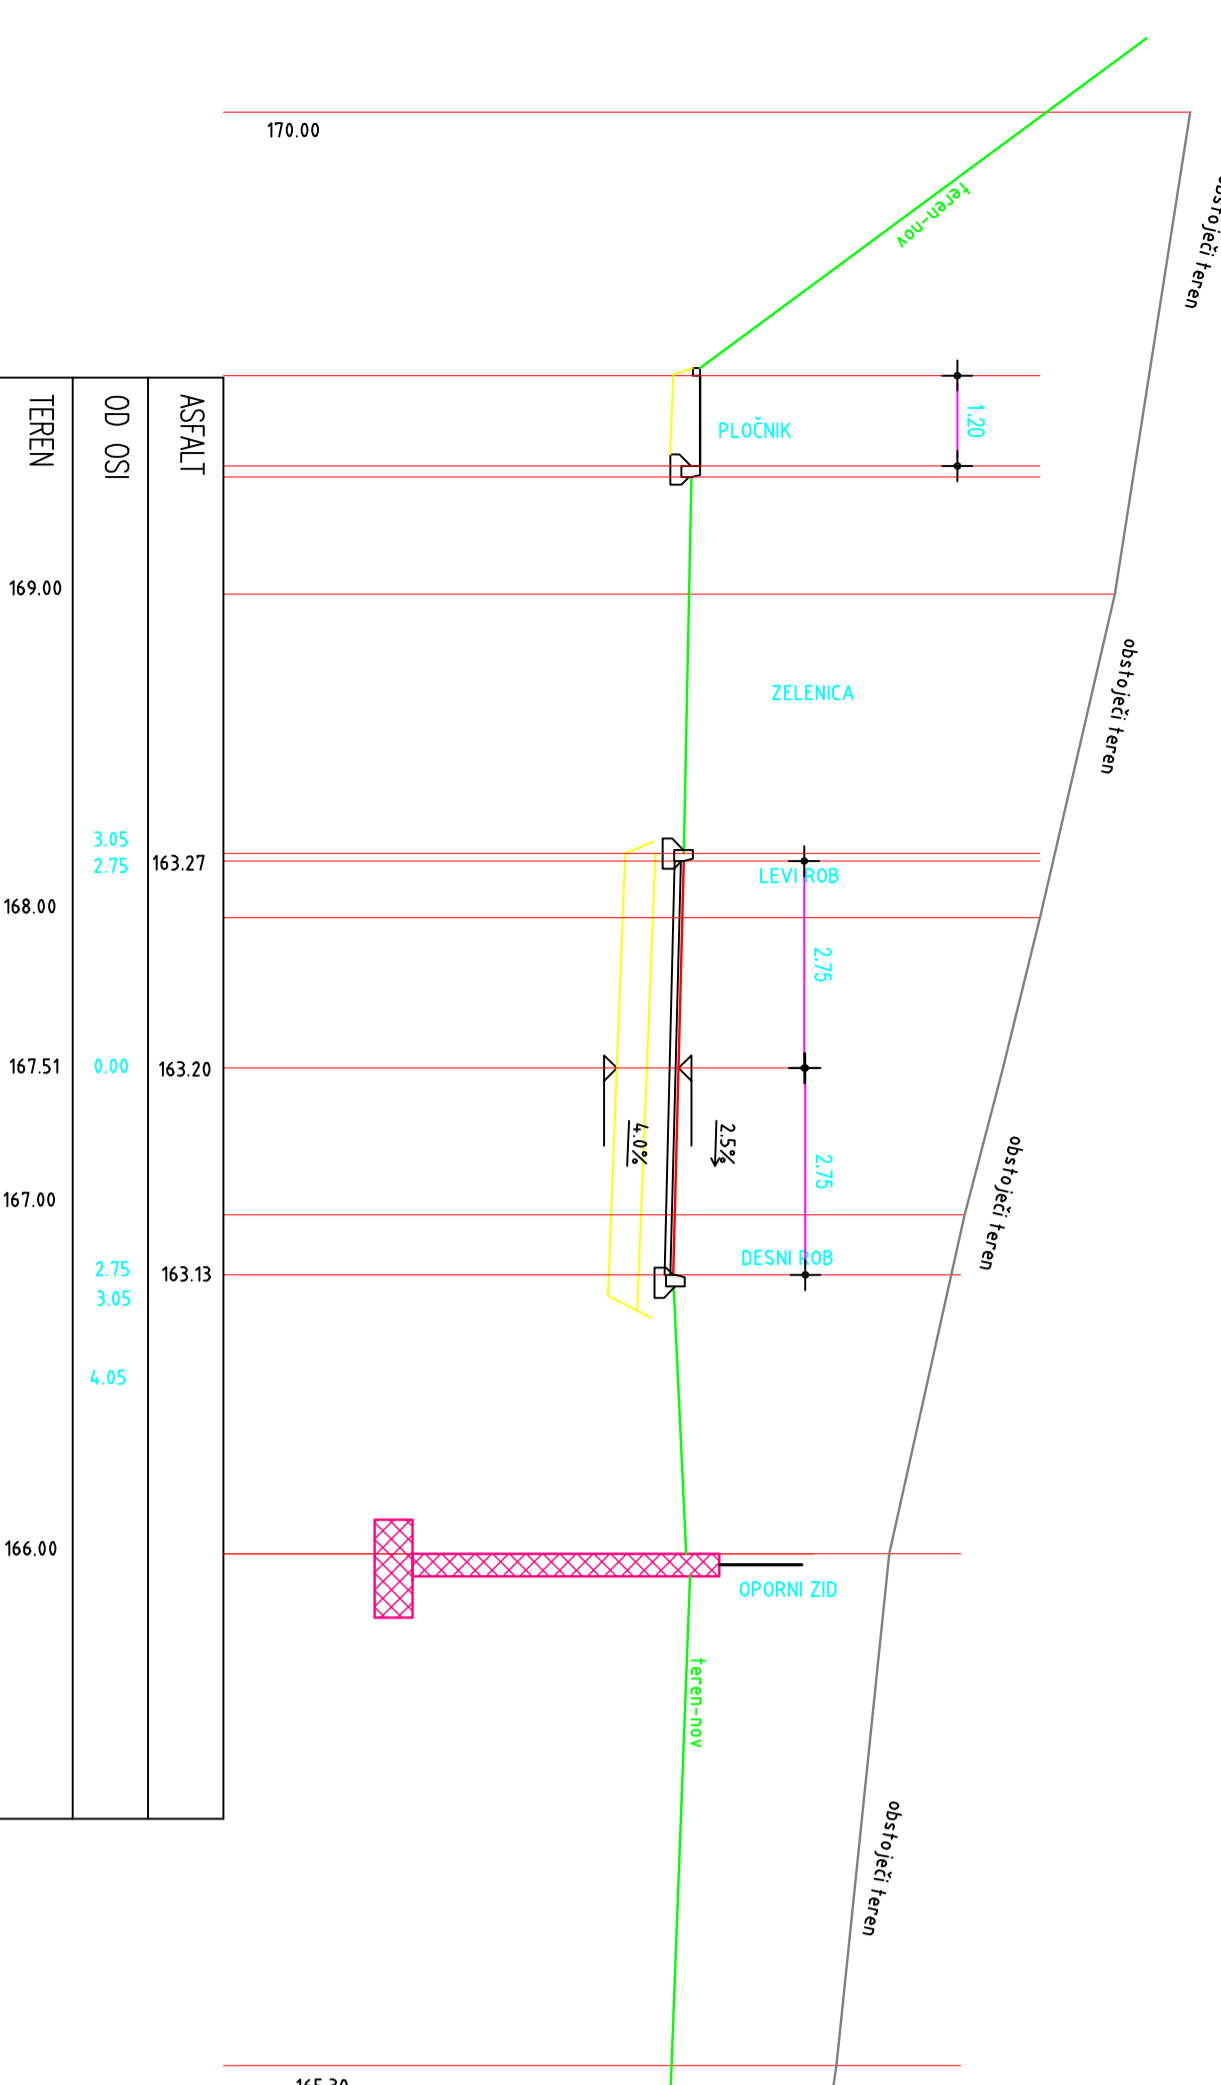


PRÉČNÍ PROFIL P32
0+320.00

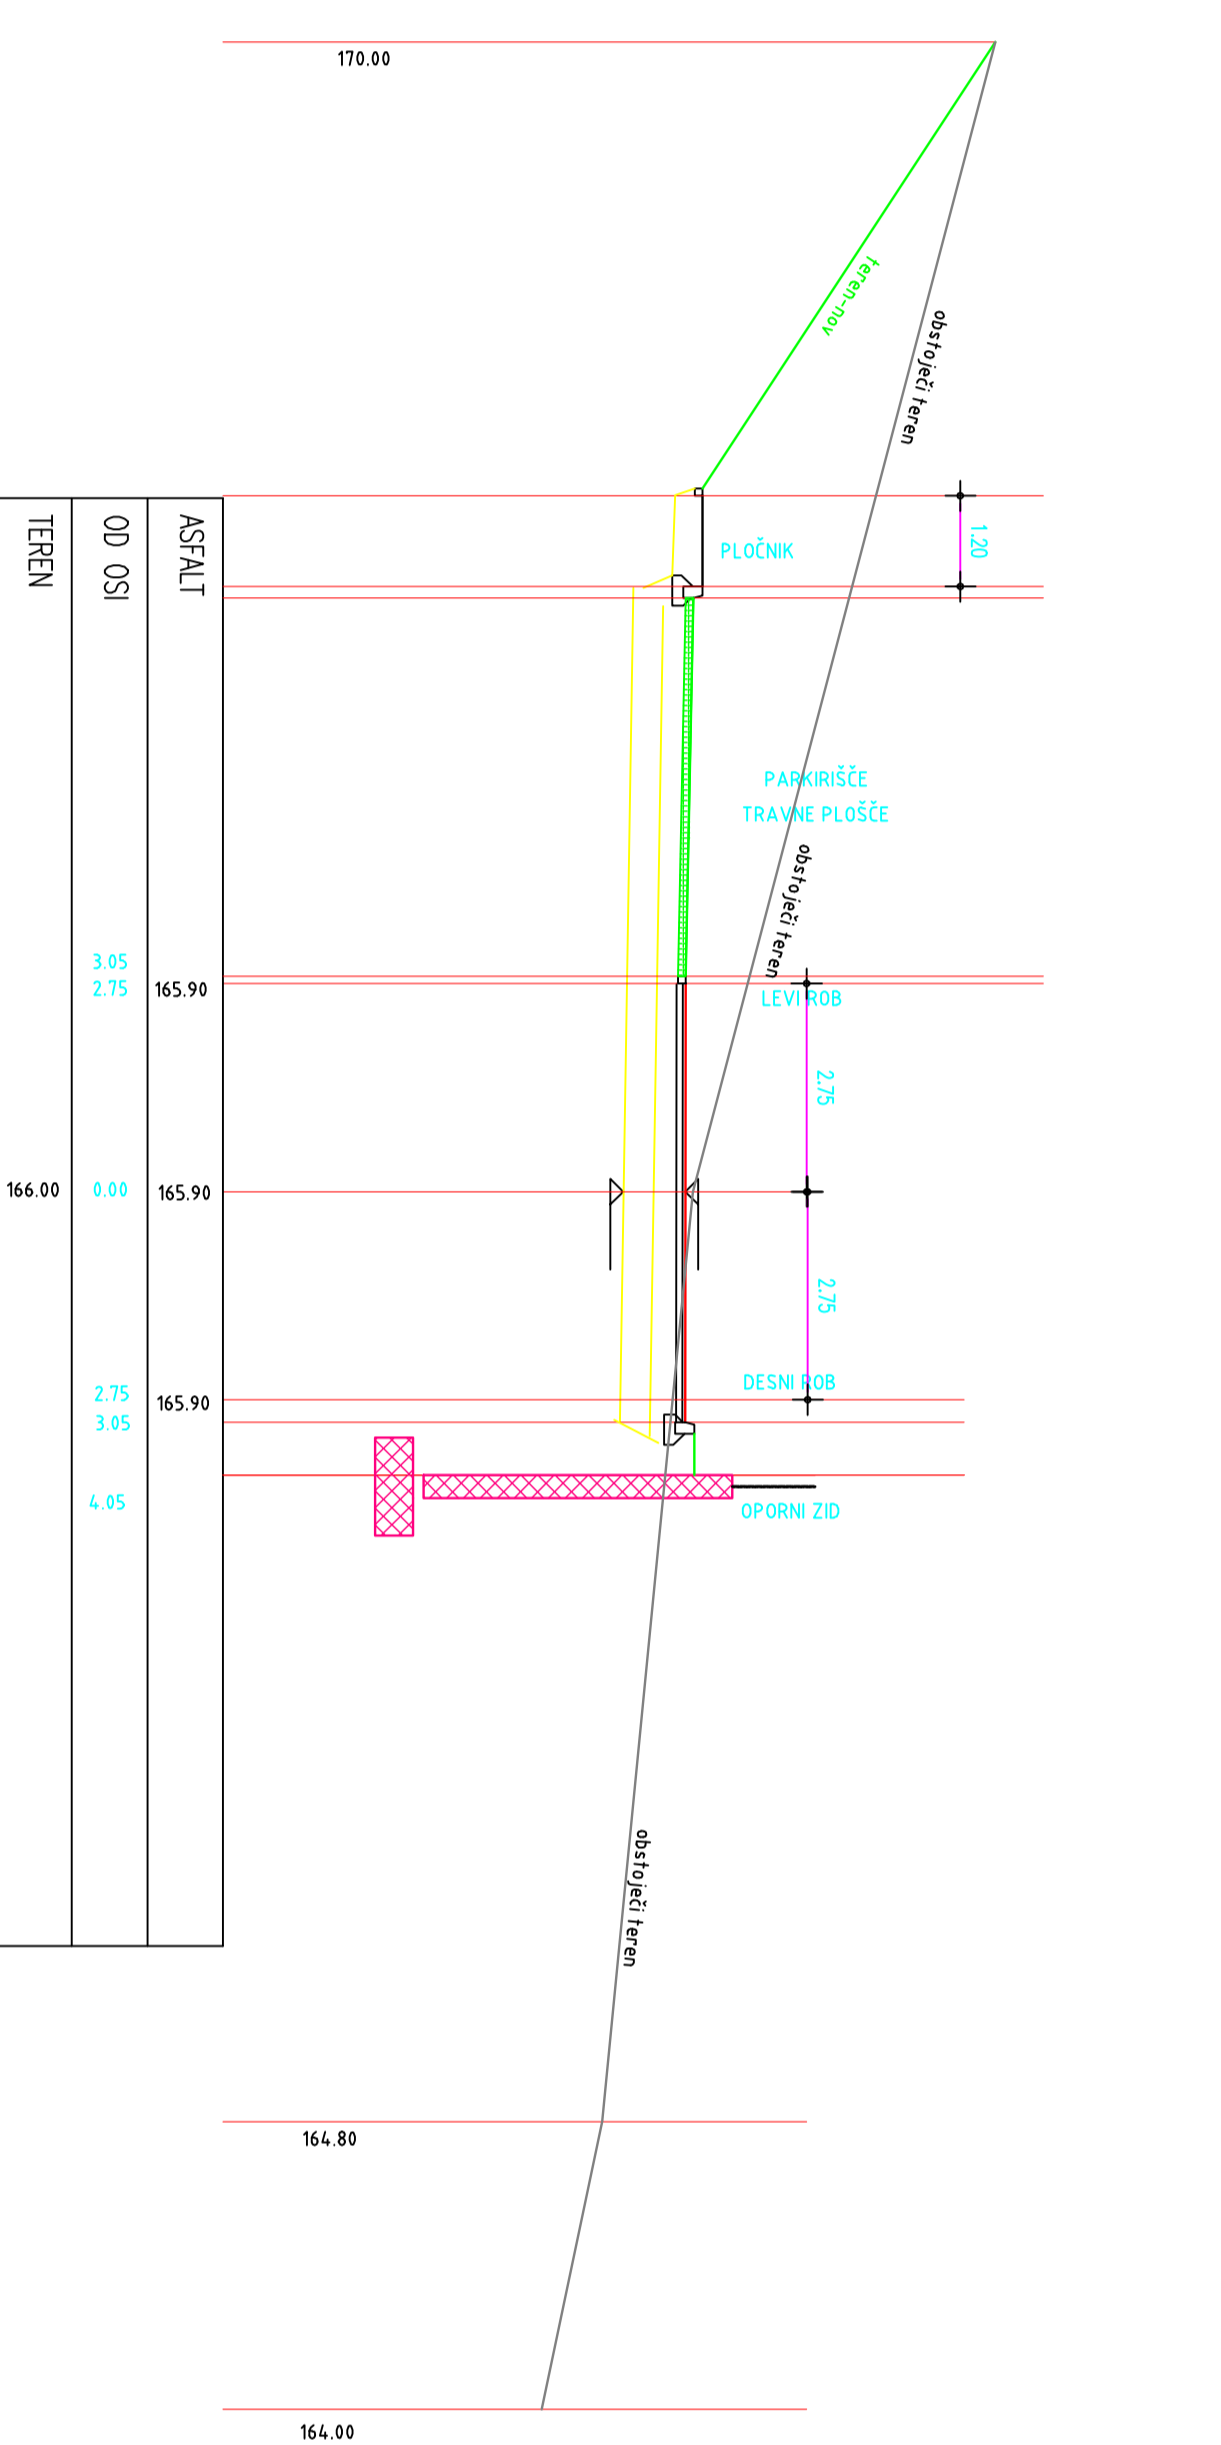


PRÉČNÍ PROFIL P35
0+350.00

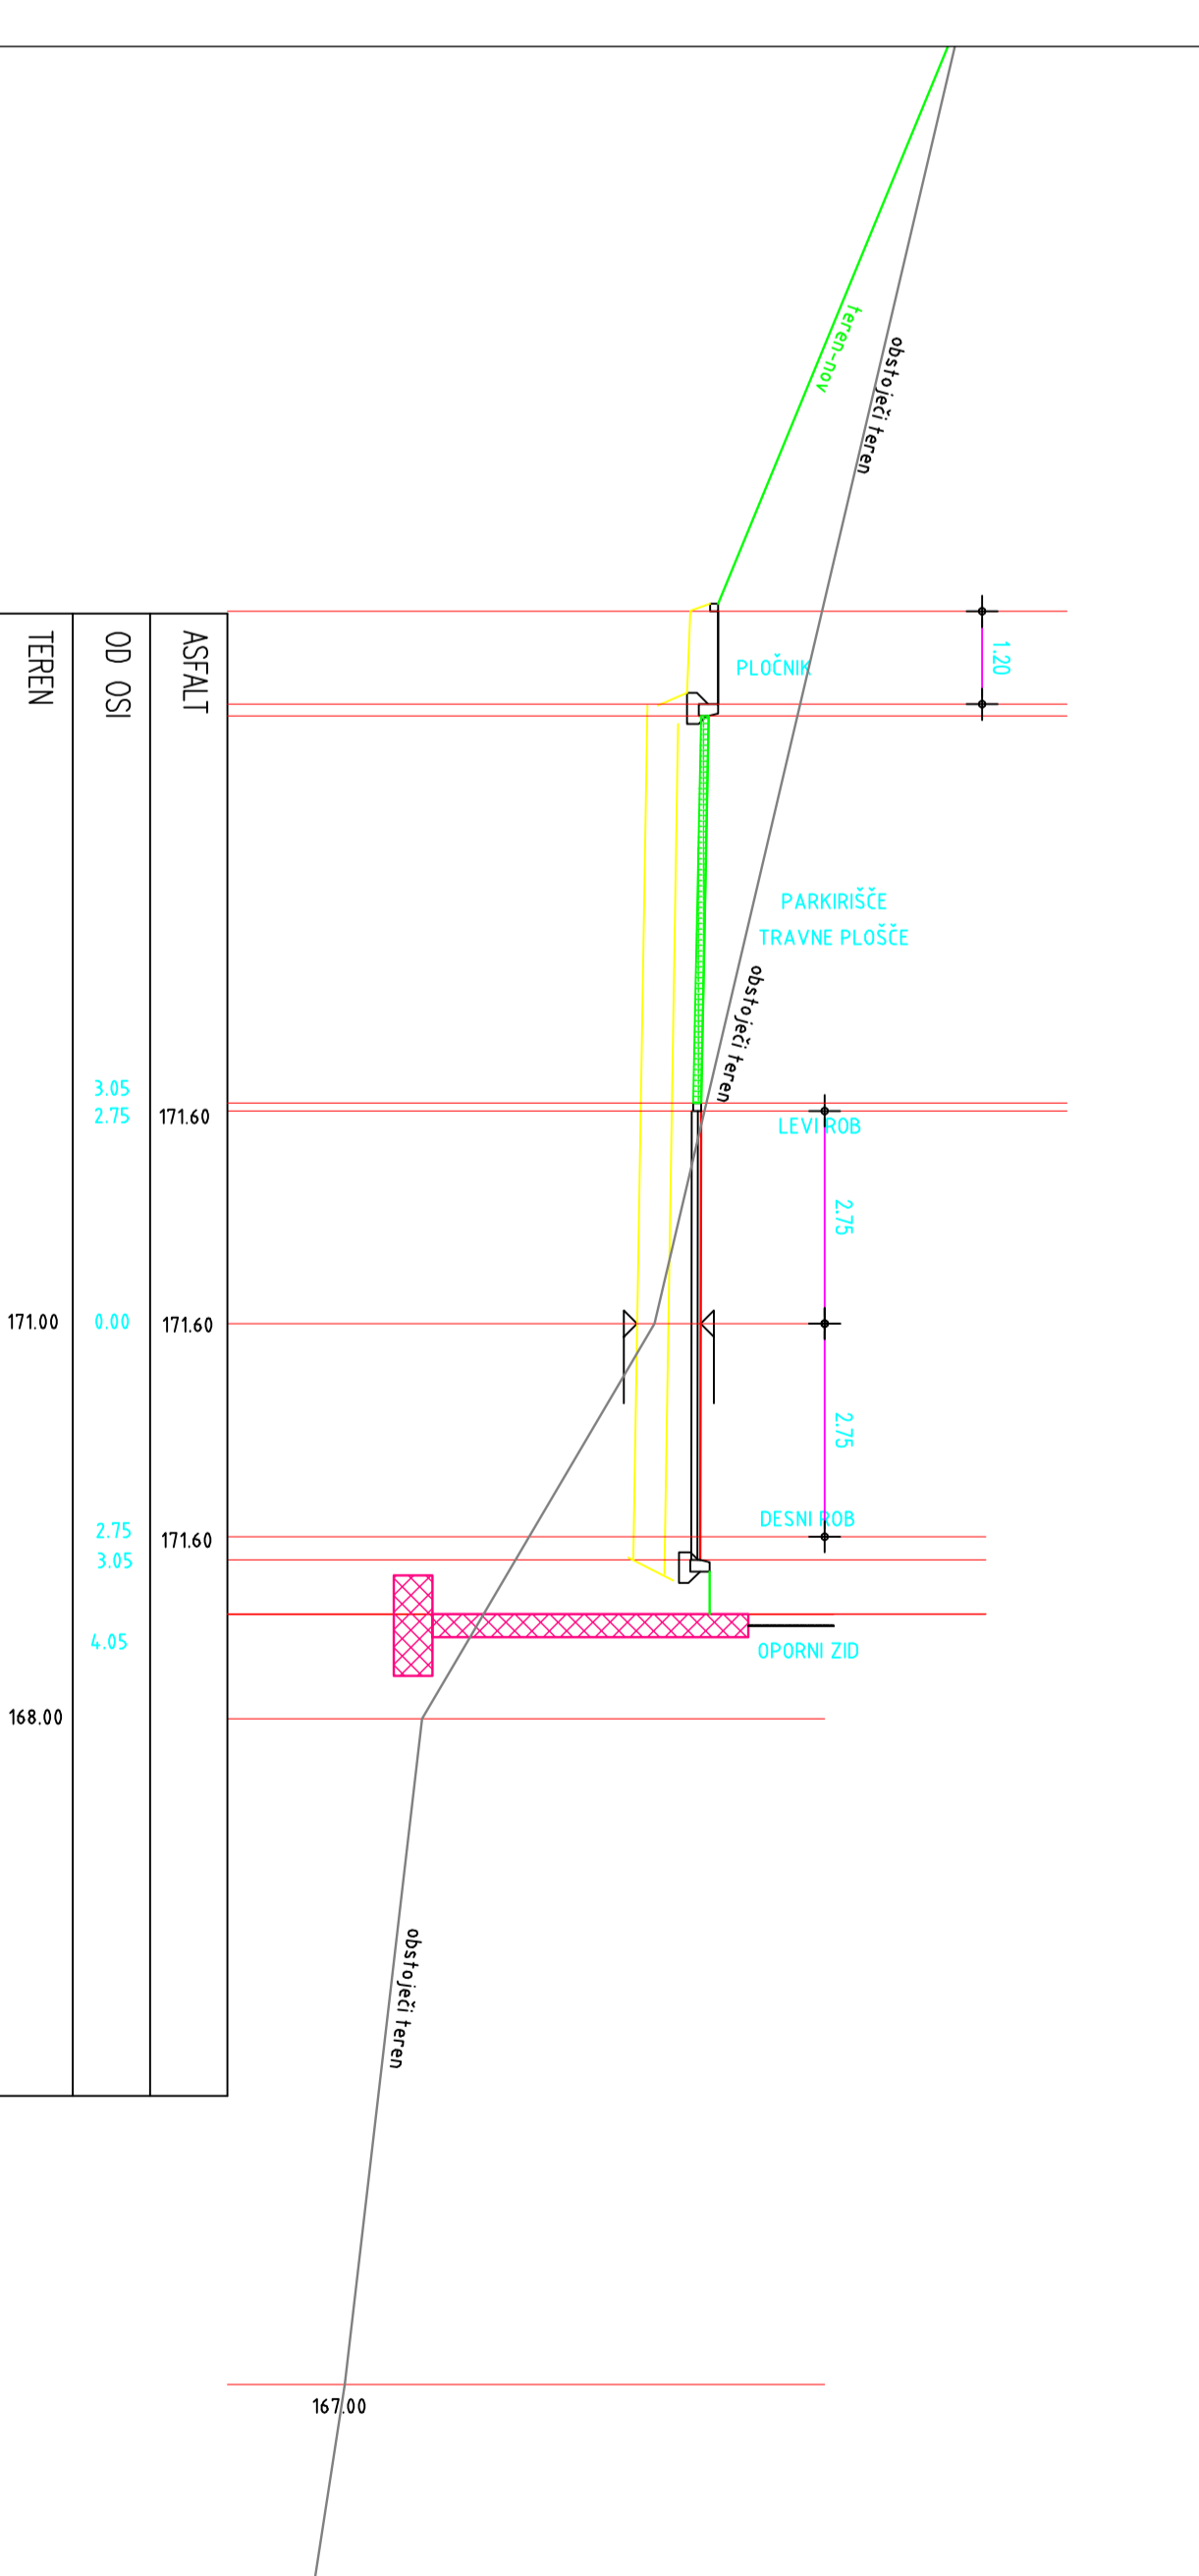

PRÉČNÍ PROFIL P30
0+300.00

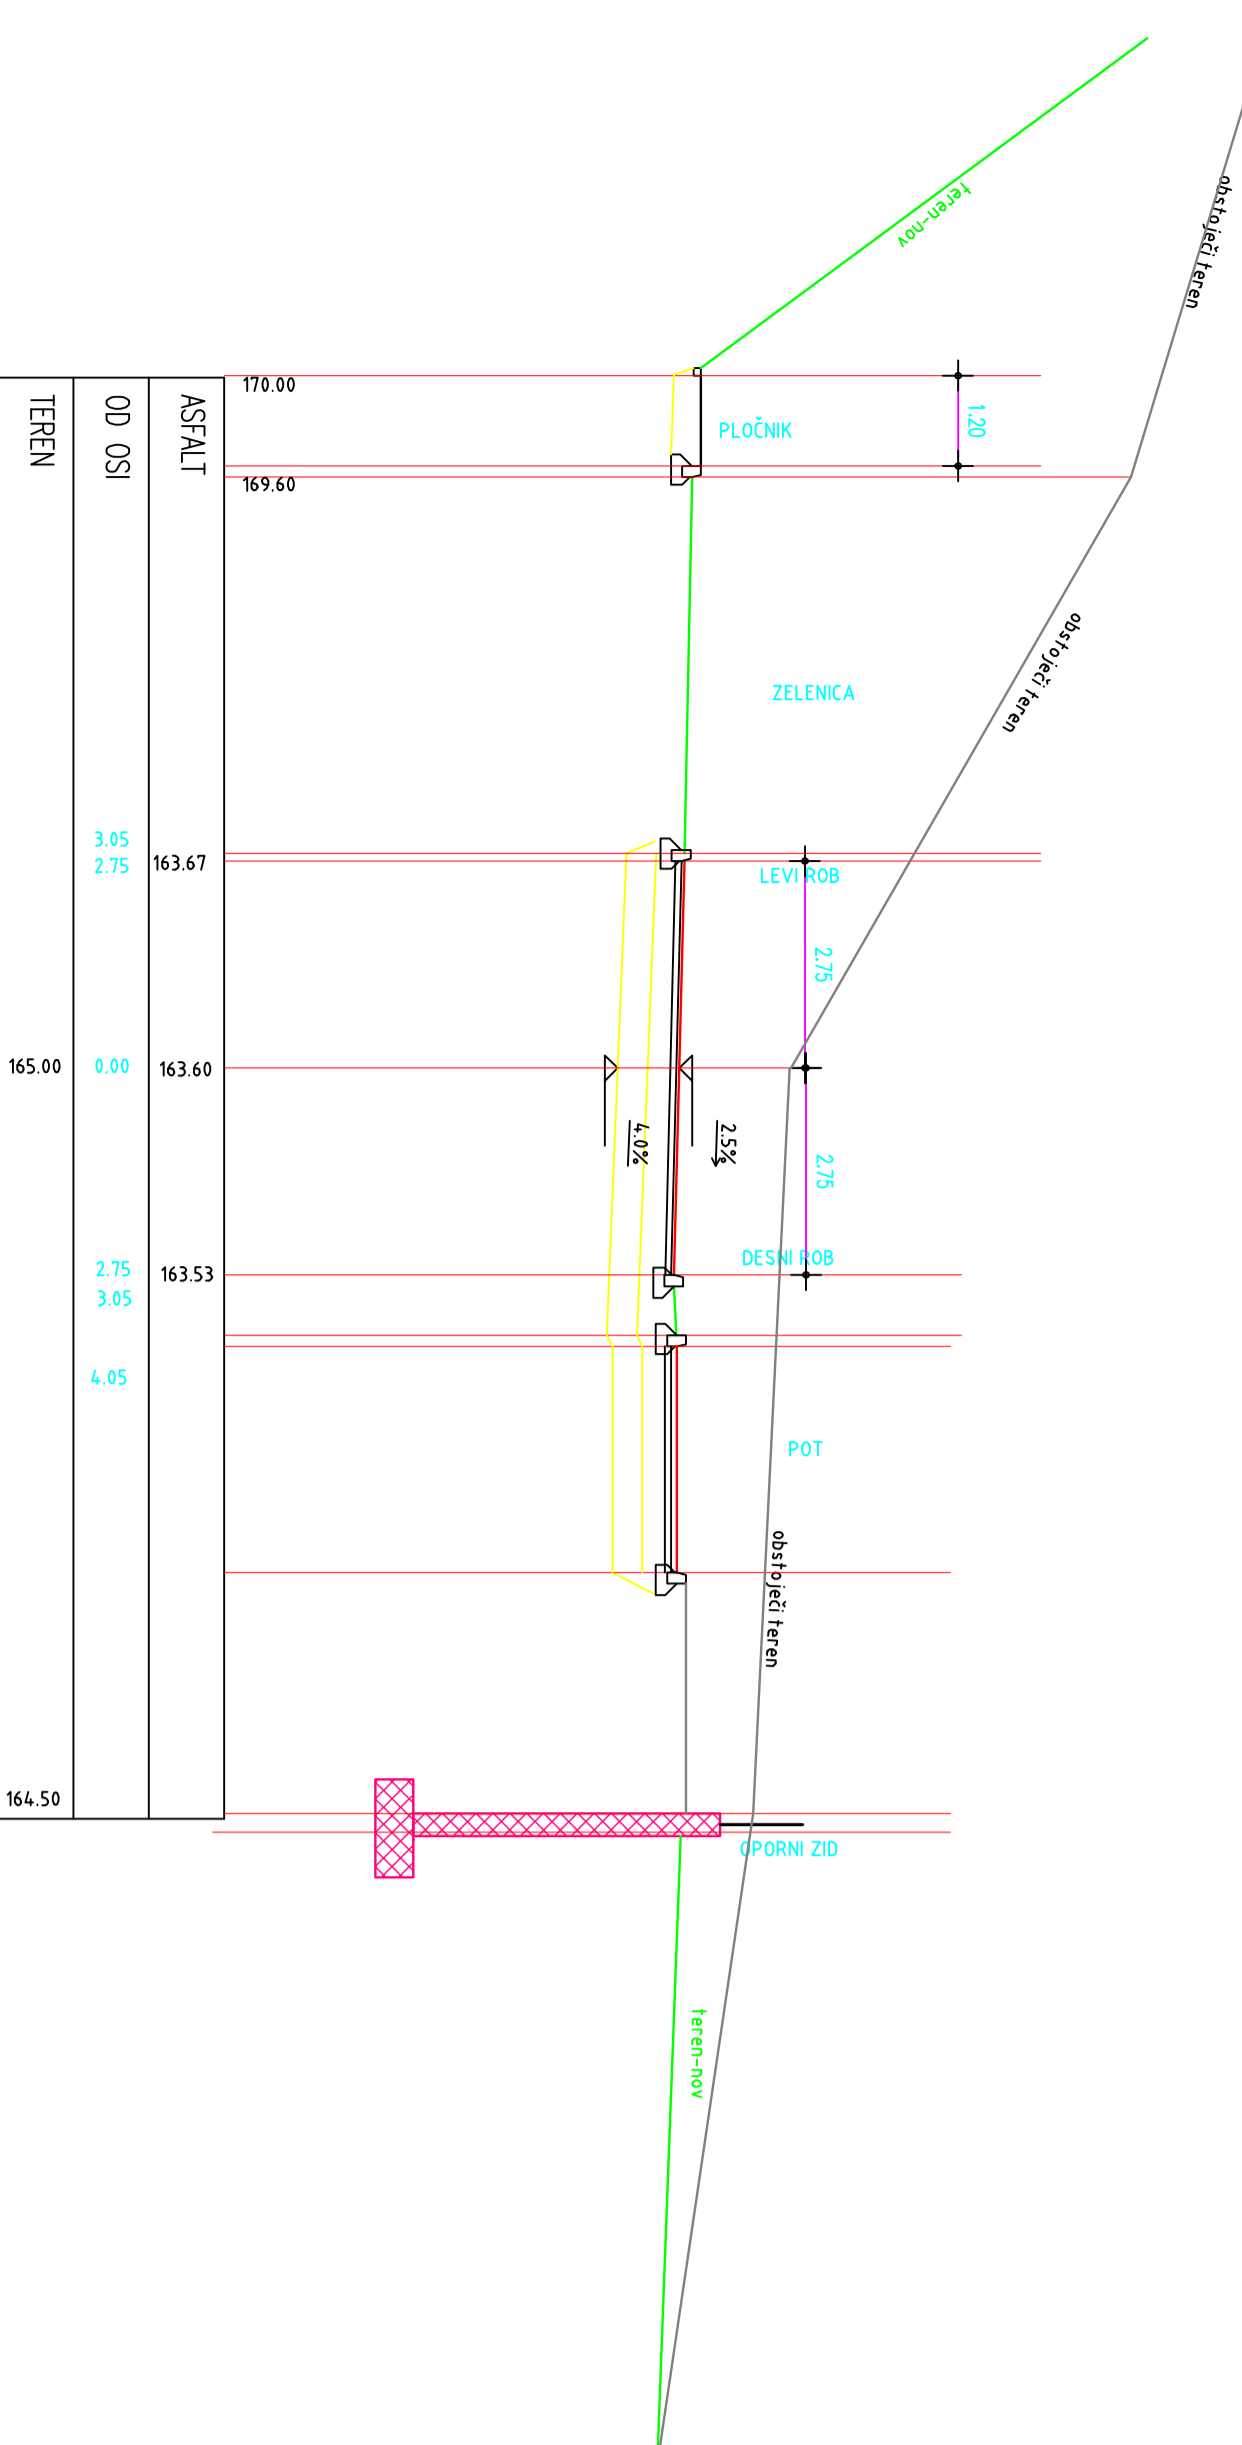

PRÉČNÍ PROFIL P33
0+330.00

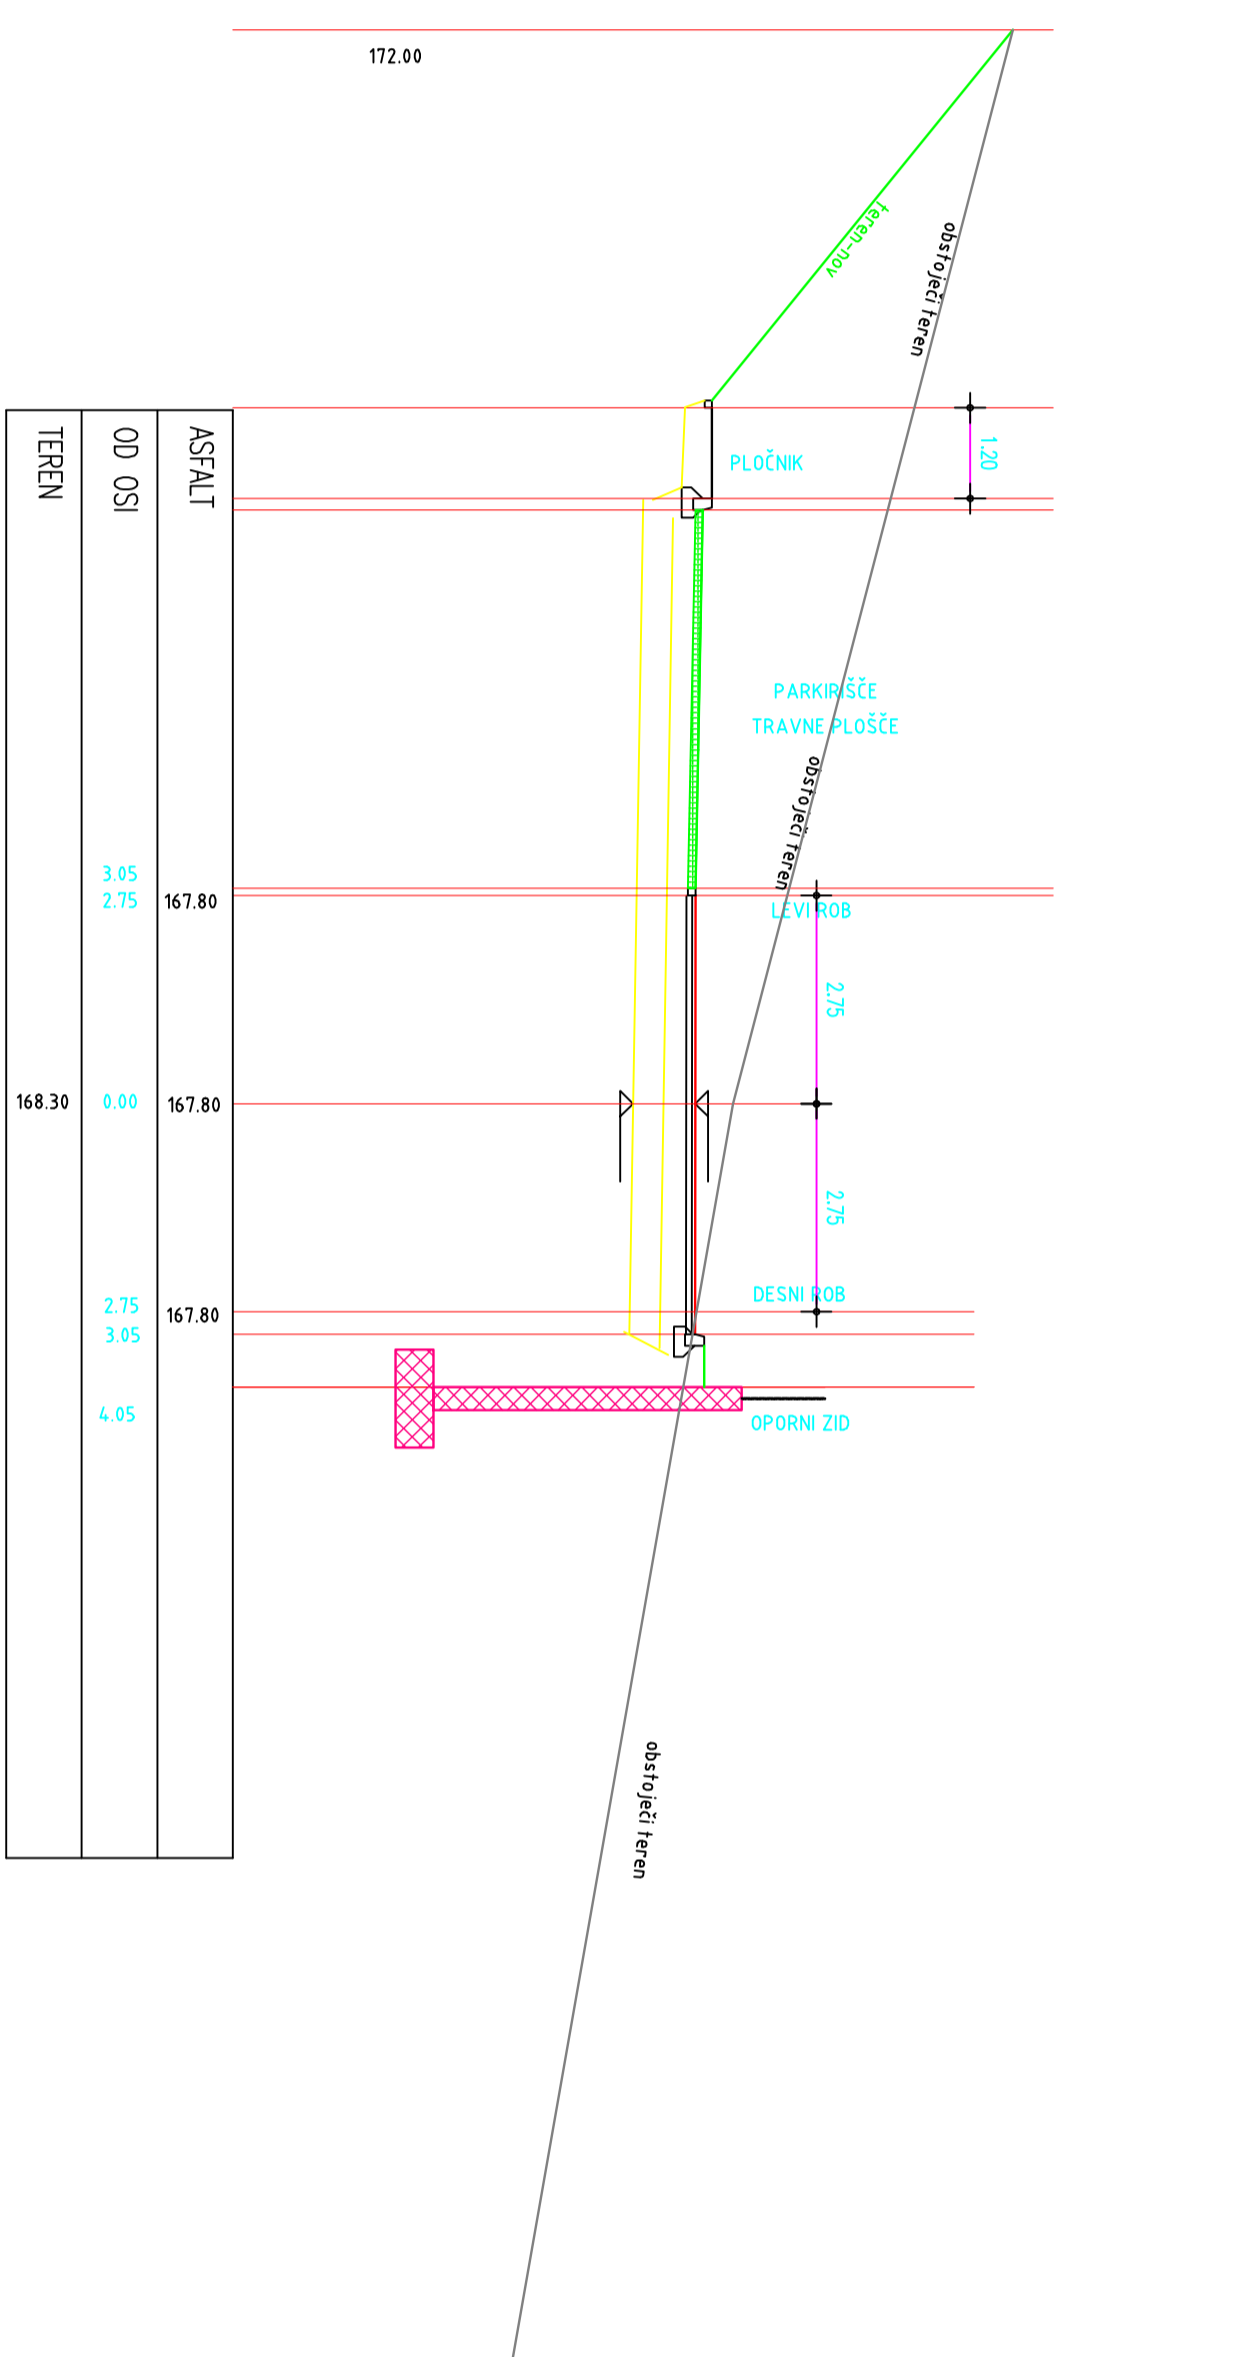

PRÉČNÍ PROFIL P36
0+360.00

