



Sekcija 2

(Merilo 1:20)

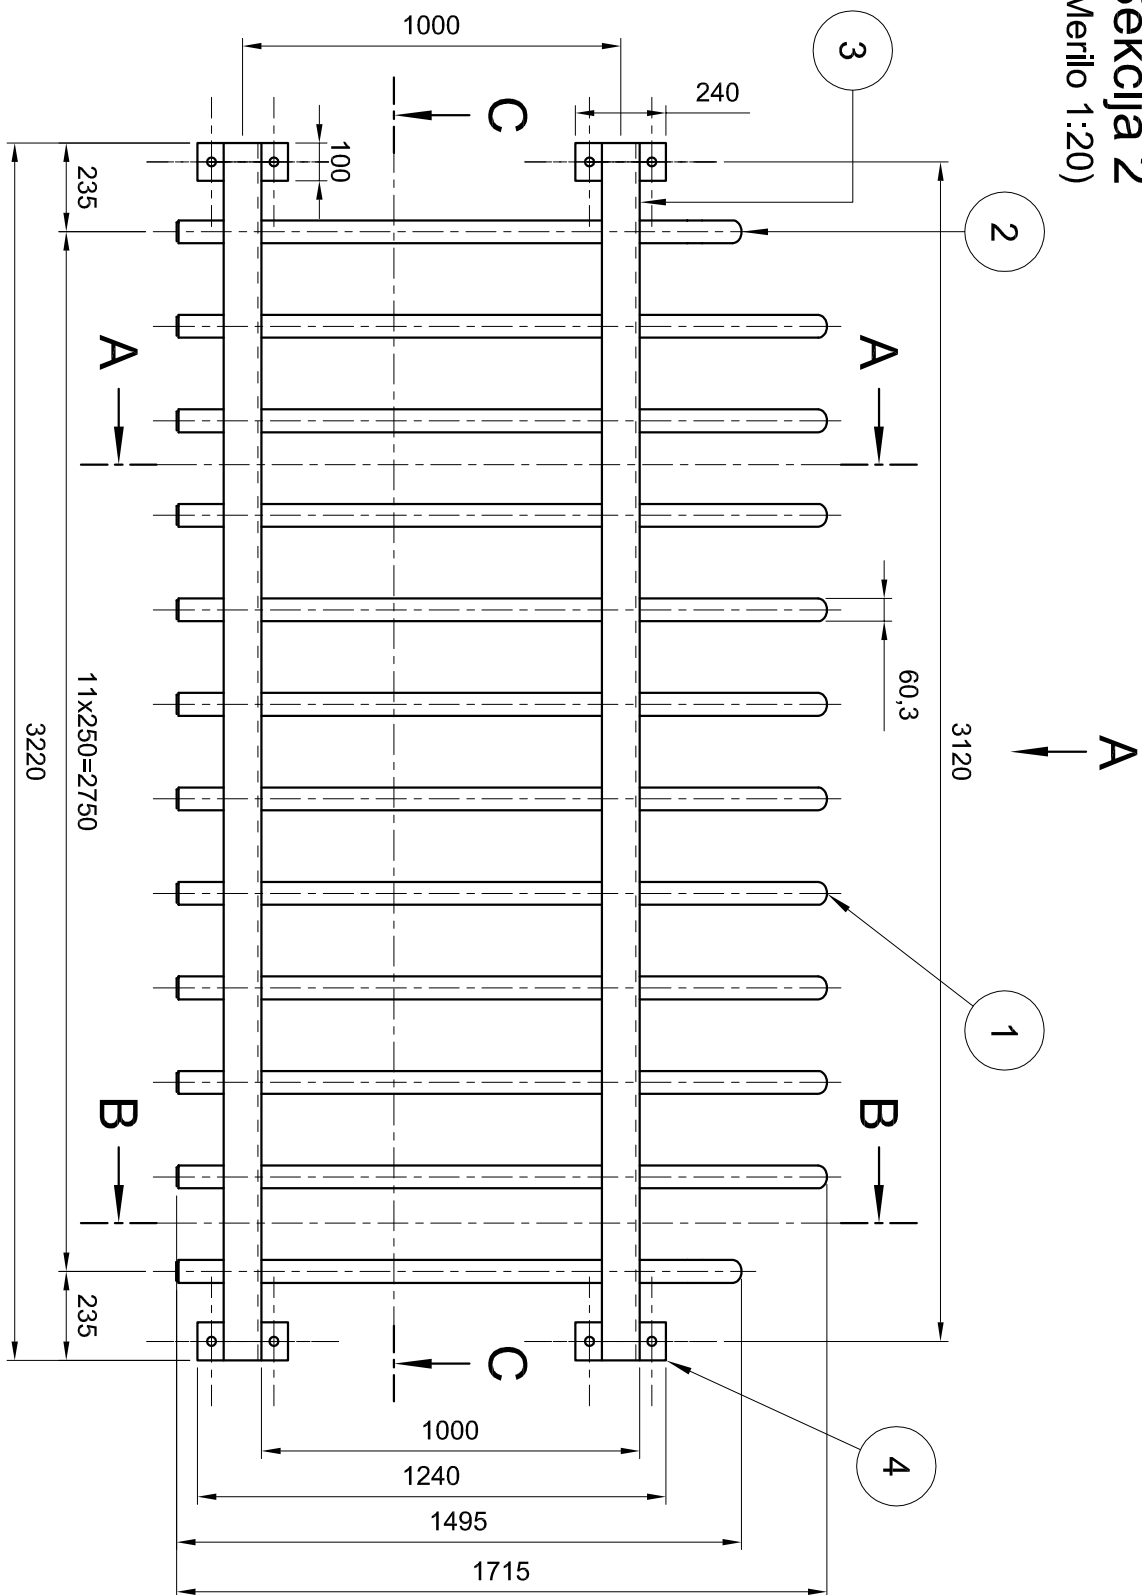


Prerez A-A

(Merilo 1:20)

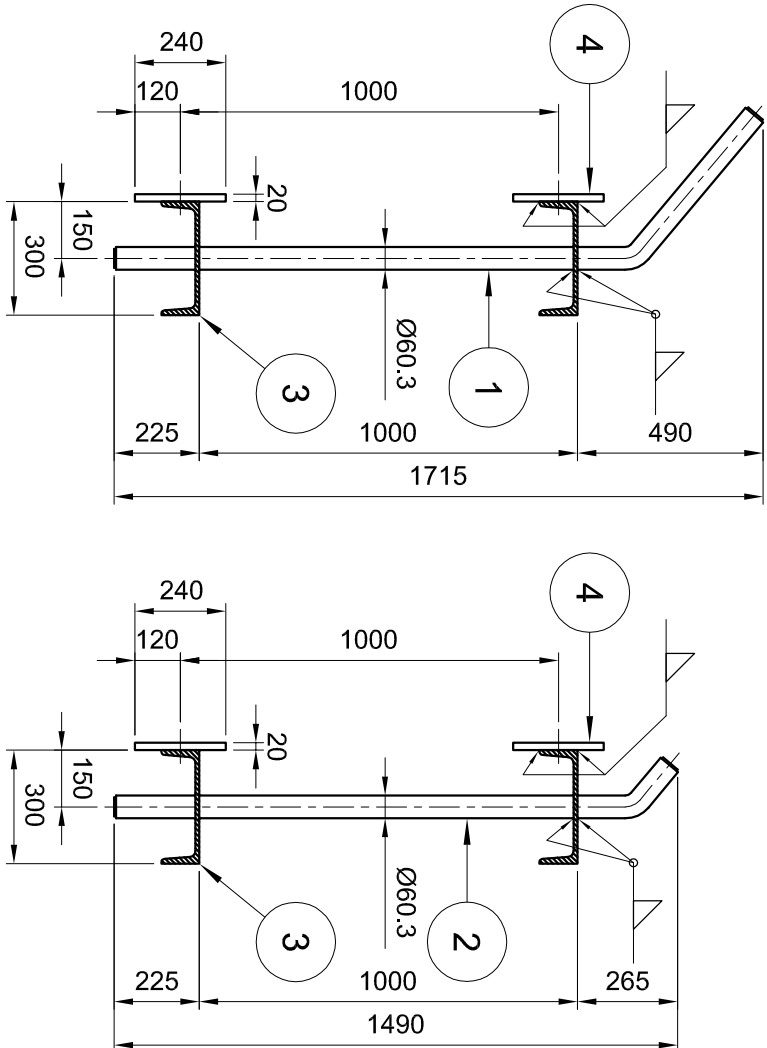

Prerez B-B

(Merilo 1:20)

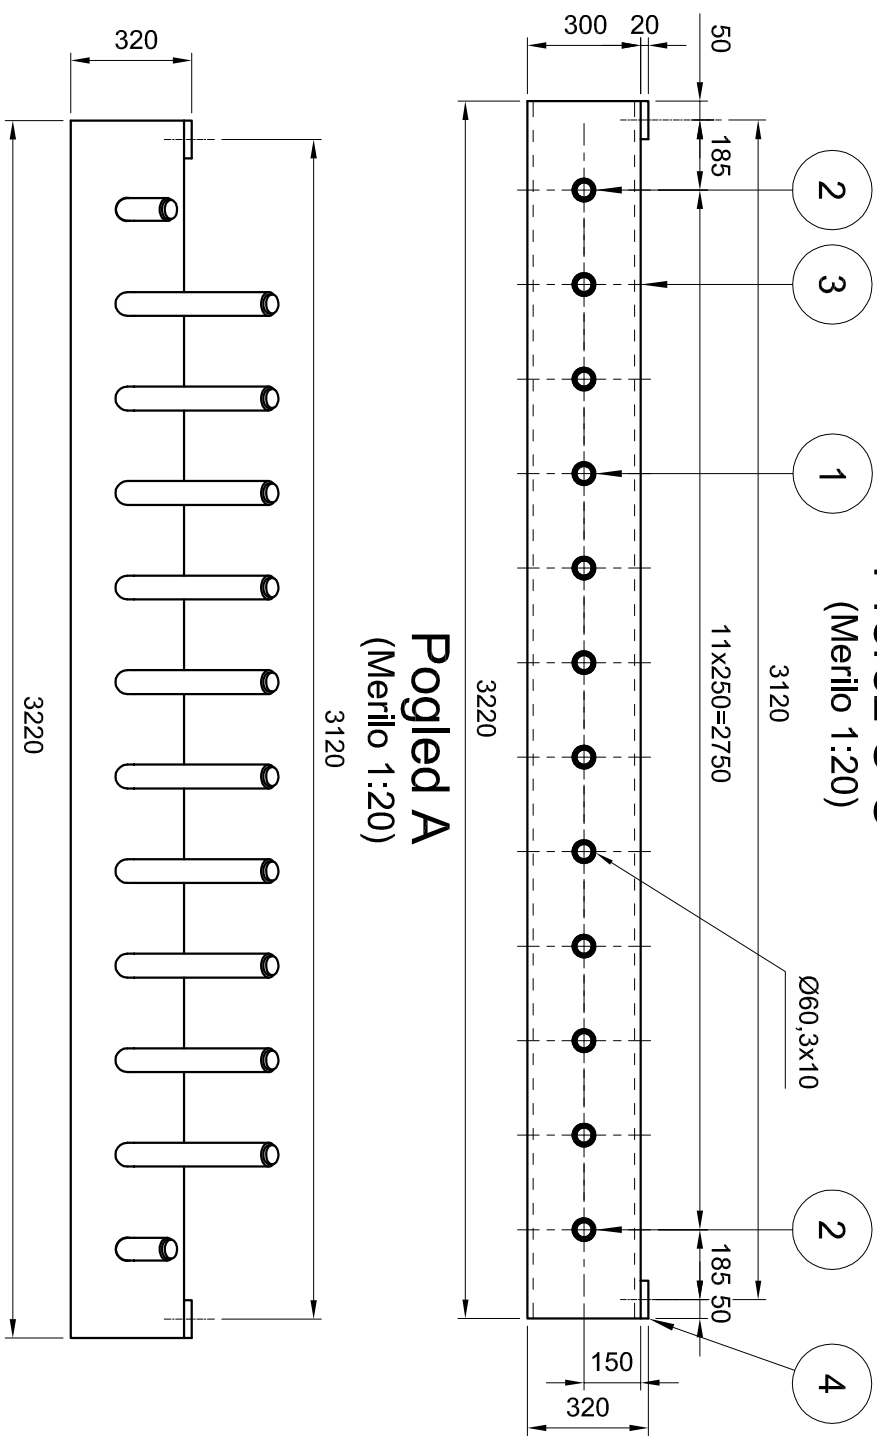

Pogled A (Merilo 1:20)

(Merilo 1:20)

[illegible]


Pozicija 1

(Merilo 1:20)

Pozicija	Naziv	Kosov	Dimenzije [mm]	Materijal	Št. risbe / Standard	Atest	Za en kos	Skupaj	OPOMBA
1	Okrrogla cev Ø60,3x10	1	L=1890	S235J2+N	DIN 2448	3.1	23.4	23.4	
2	Okrrogla pločevina	2	Ø50x5	S235J2+N	EN10025	3.1	0.1	0.2	
							SKUPAJ:	23.6	


Detajl A
(Merilo 1:10)

(Merilo 1:10)

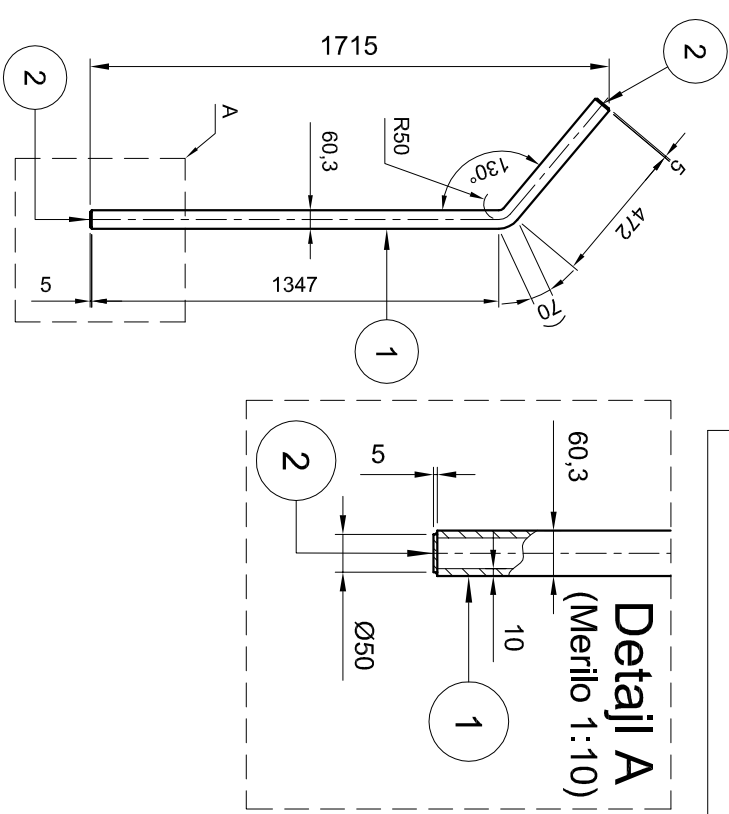


Pozicija 2

(Merilo 1:20)

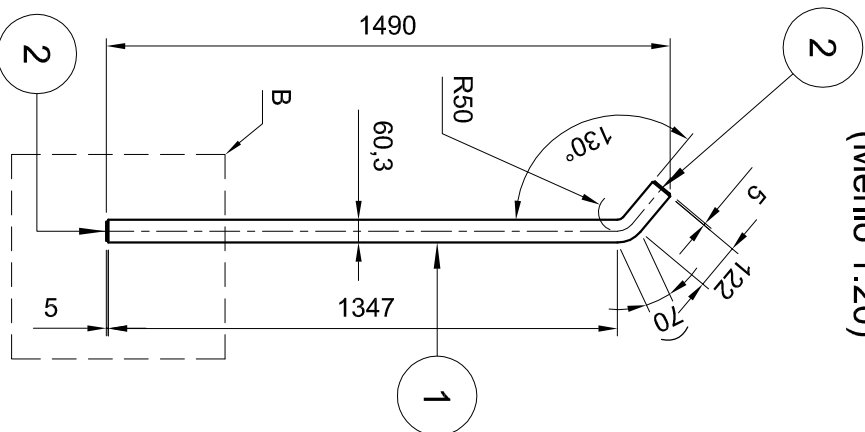


Pozicija 4 (Merilo 1:10)

(Merilo 1:10)

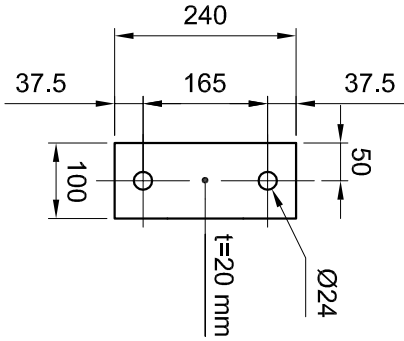


Pozicija 3
(Merilo 1:25)

(Merilo 1:25)

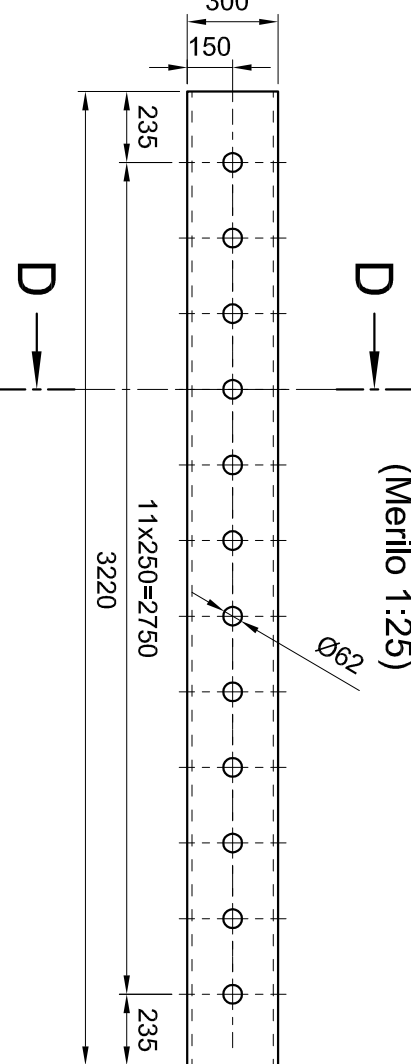

Prerez D-D

Prevez D-D

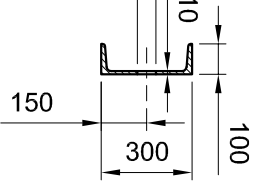

Pozicija	Naziv	Kosov	Dimenzije [mm]	Materijal	Št. risbe / Standard	Atest	Za en kos	Skupaj	OPOMBA
1	Okrrogla cev Ø60,3x10	1	L=1540	S235J2+N	DIN 2448	3.1	19,1	19,1	
2	Okrrogla pločevina	2	Ø50x5	S235J2+N	EN10025	3.1	0,1	0,2	
							SKUPAJ:	19,3	

[illegible]