



Sekcija 2 (Merilo 1:25)

(Merilo 1:25)

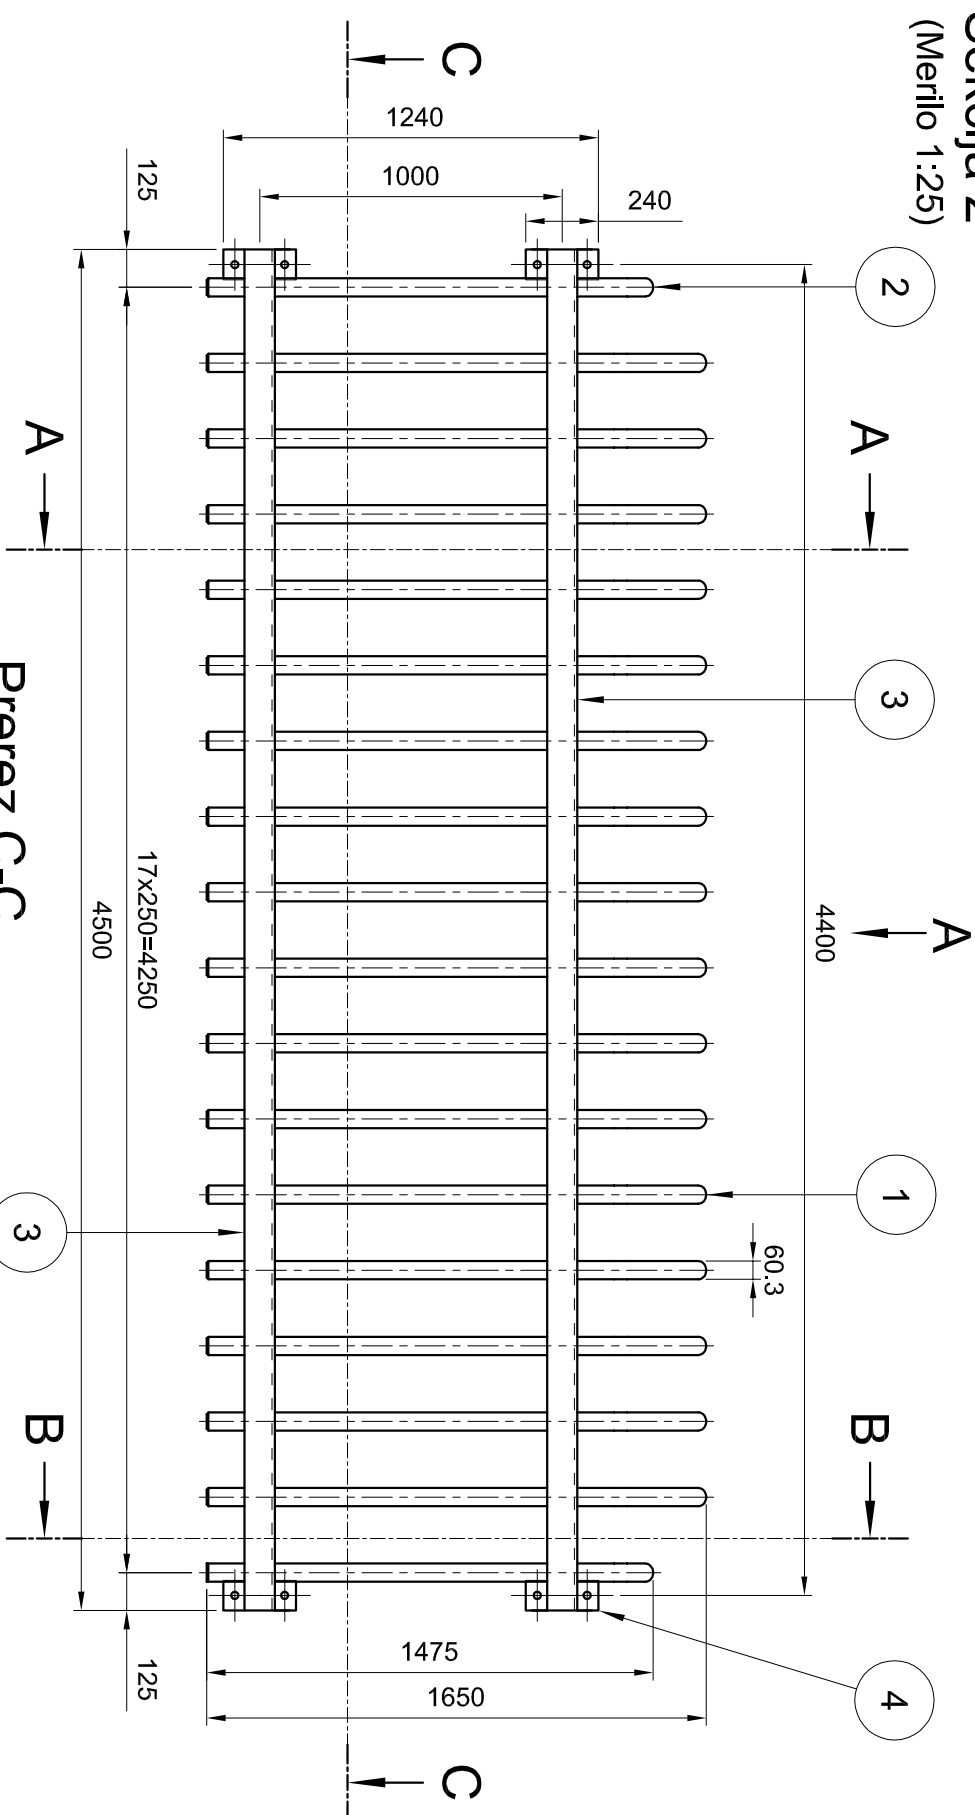


Prerez A-A
(Merilo 1:20)

(Merilo 1:20)

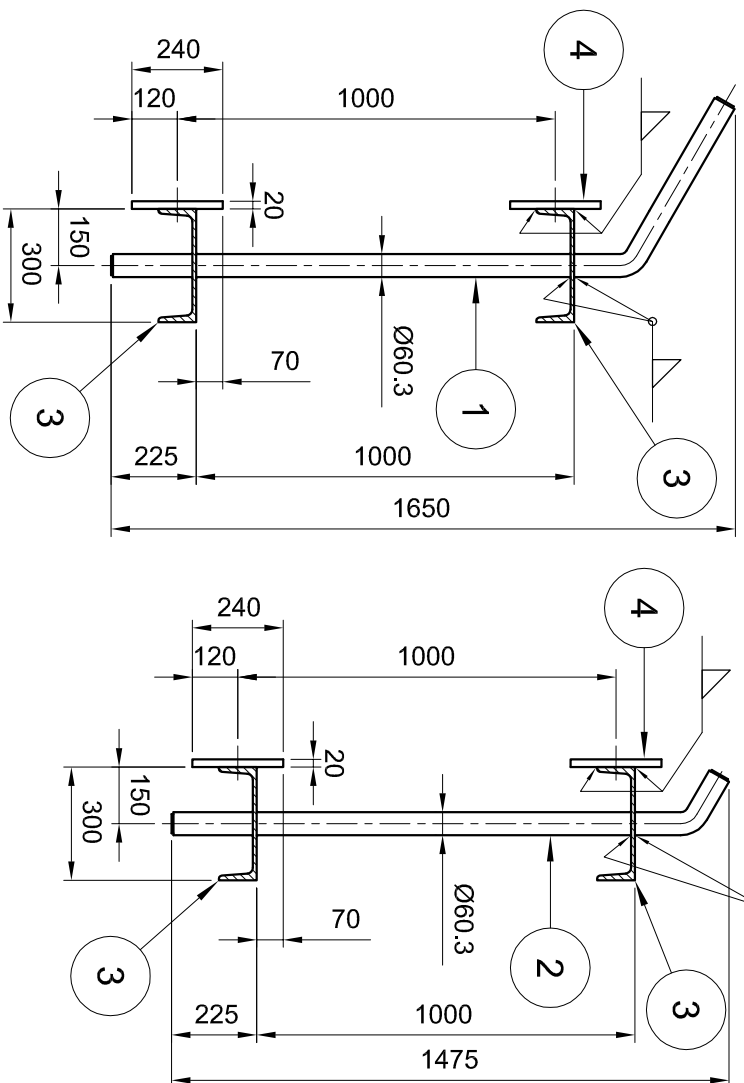

Prerez B-B (Merilo 1:20)


(Merilo 1:20)

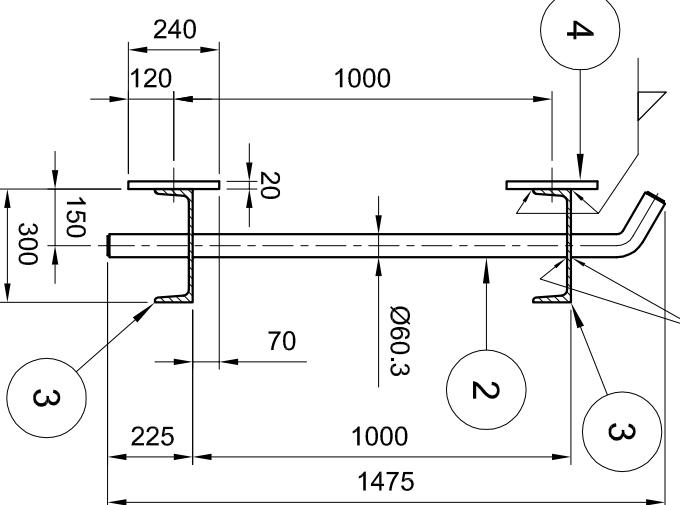

Pogled A


(Merilo 1:40)

(Merilo 1:40)

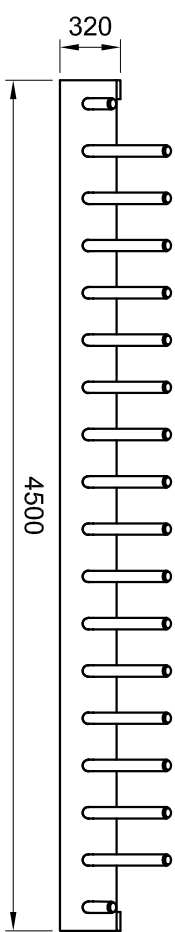

Prerez C-C
(Merilo 1:25)

(Merilo 1:25)

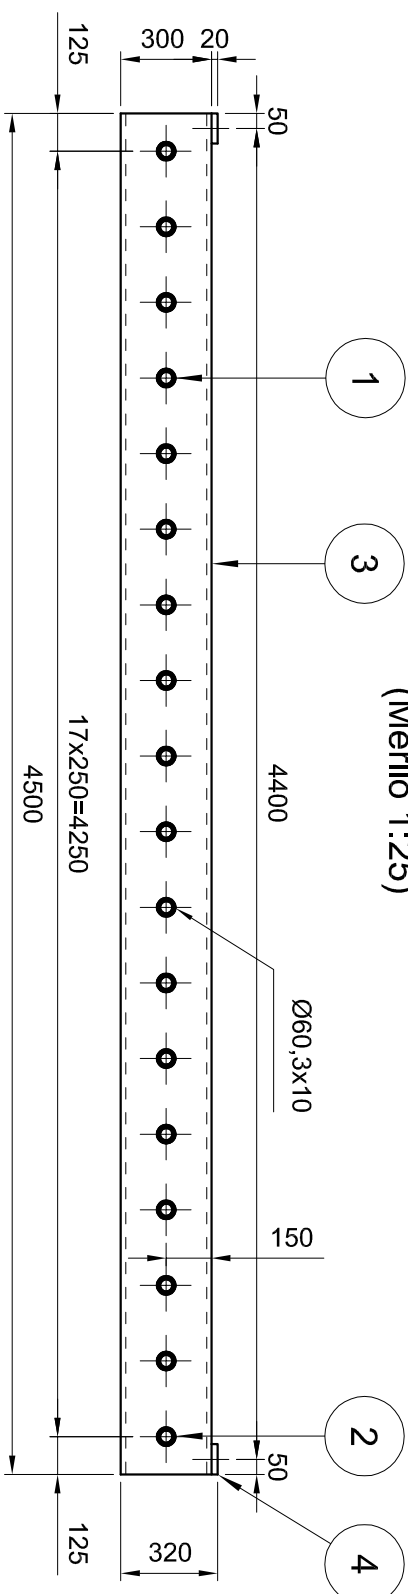[illegible]

SKUPAJ:

841,6

Pozicija 1


Vertikalna lamela

(Merilo 1:20)

Poljica	Naziv	Kosov	Dimenzije [mm]	Material	Št. risbe / Standard	Alust	Za en kos	Skupaj	OPOMBA
1	Okrogla cev Ø60,3x10	1	L=1860	S235J2+N	DIN 2448	3,1	23,1	23,1	
2	Okrogla pločevina	2	Ø50x5	S235J2+N	EN10025	3,1	0,1	0,2	
							SKUPAJ:	23,3	


SKUPAJ

33

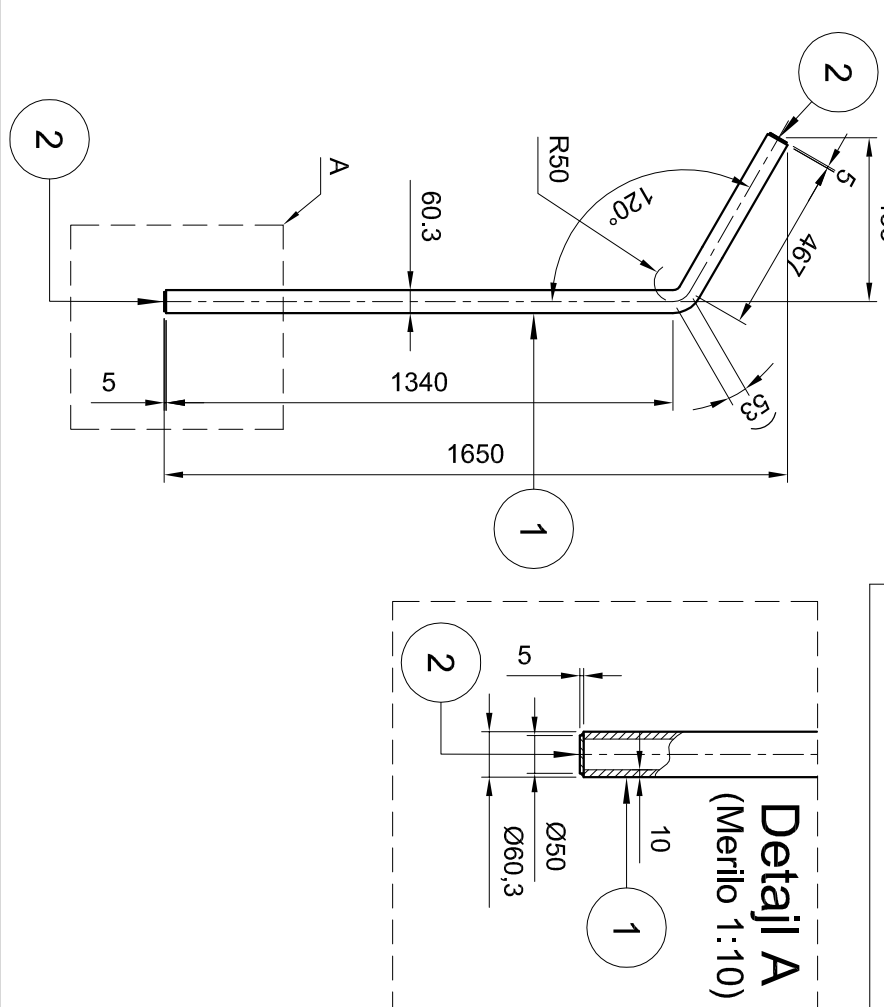


Detajl A

(Merilo 1:10)

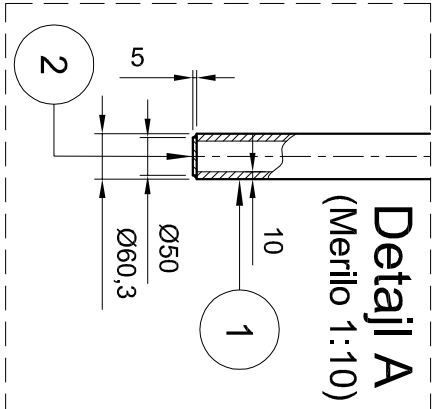


Pozicija 2

(Merilo 1:20)

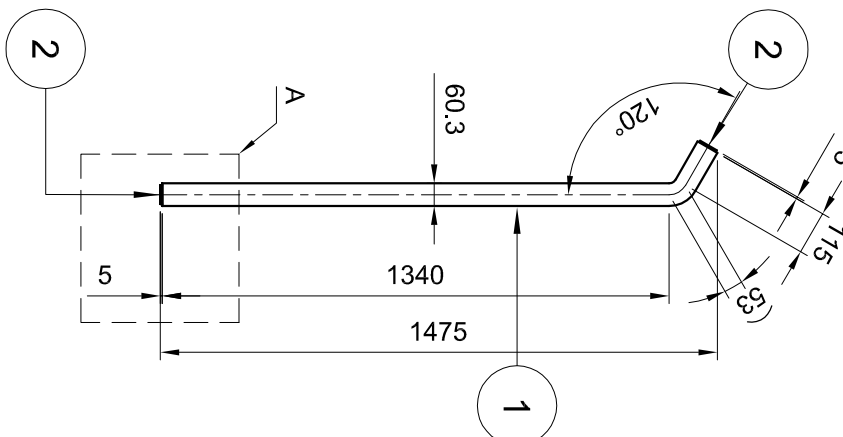


Prerez D-D
(Merilo 1:20)

(Merilo 1:20)

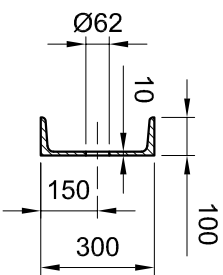


Pozicija 3 (Merilo 1:40)

(Merilo 1:40)

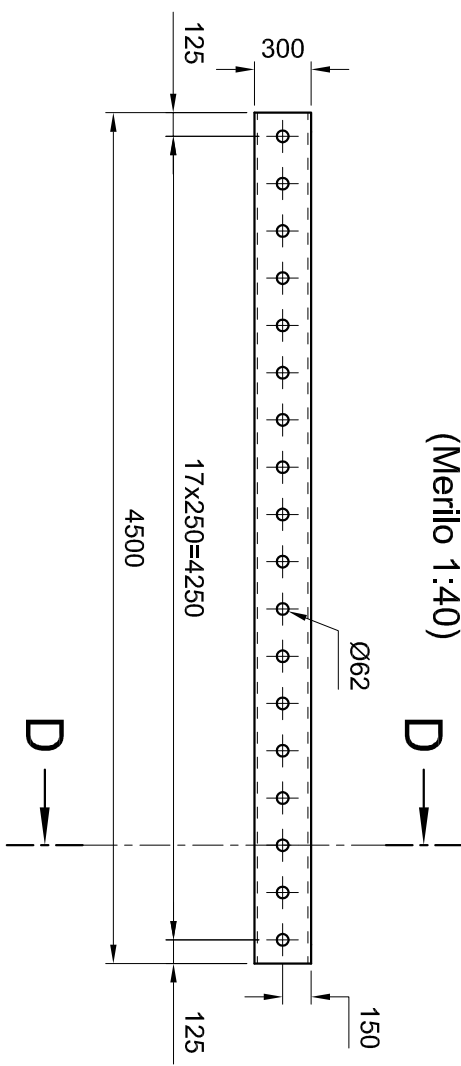

Pozicija 4 (Merilo 1:10)

Merilo 1:10)

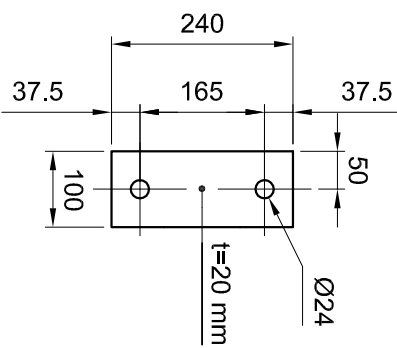

Pozicija	Naziv	Kosov	Dimenzije [mm]	Material	Št. risbe / Standard	Alest	Za en kos	Skupaj	OPOMBA
1	Okrrogla cev Ø60,3x10	1	L=1508	S235J2+N	DIN 2448	3,1	18,7	18,7	
2	Okrrogla pločevina	2	Ø60 3x5	S235J2+N	EN10025	3,1	0,1	0,2	
						SKUPAJ:	18,9		

[illegible]

Montavar PROJEKT LJ d.o.o.
Vse avtorske pravice, ki niso
s pogodbo izrecno prenešene
na naročnika, so pridržane.

Montavar PROJEKT LJ d.o.o.
All rights which are not explicitly
transferred to the employer by
contract are reserved.