

Zadeve

Abc Imena

Vodi nadzemni

— 380kV

— 220kV

— 110kV

— 35kV

— 20kV

— 10kV

— <1kV

— JR

Vodi podzemni

— 35kV

— 20kV

— 10kV

— <1kV

— JR

VN - SN objekti

● ME

▲ RTP

△ RP

● TP

Elementi omrežja


● Svetila

□ Razdelilci NN

♂ Stojna m. SN

♂ Stojna m. NN

● Stojna m. objekt

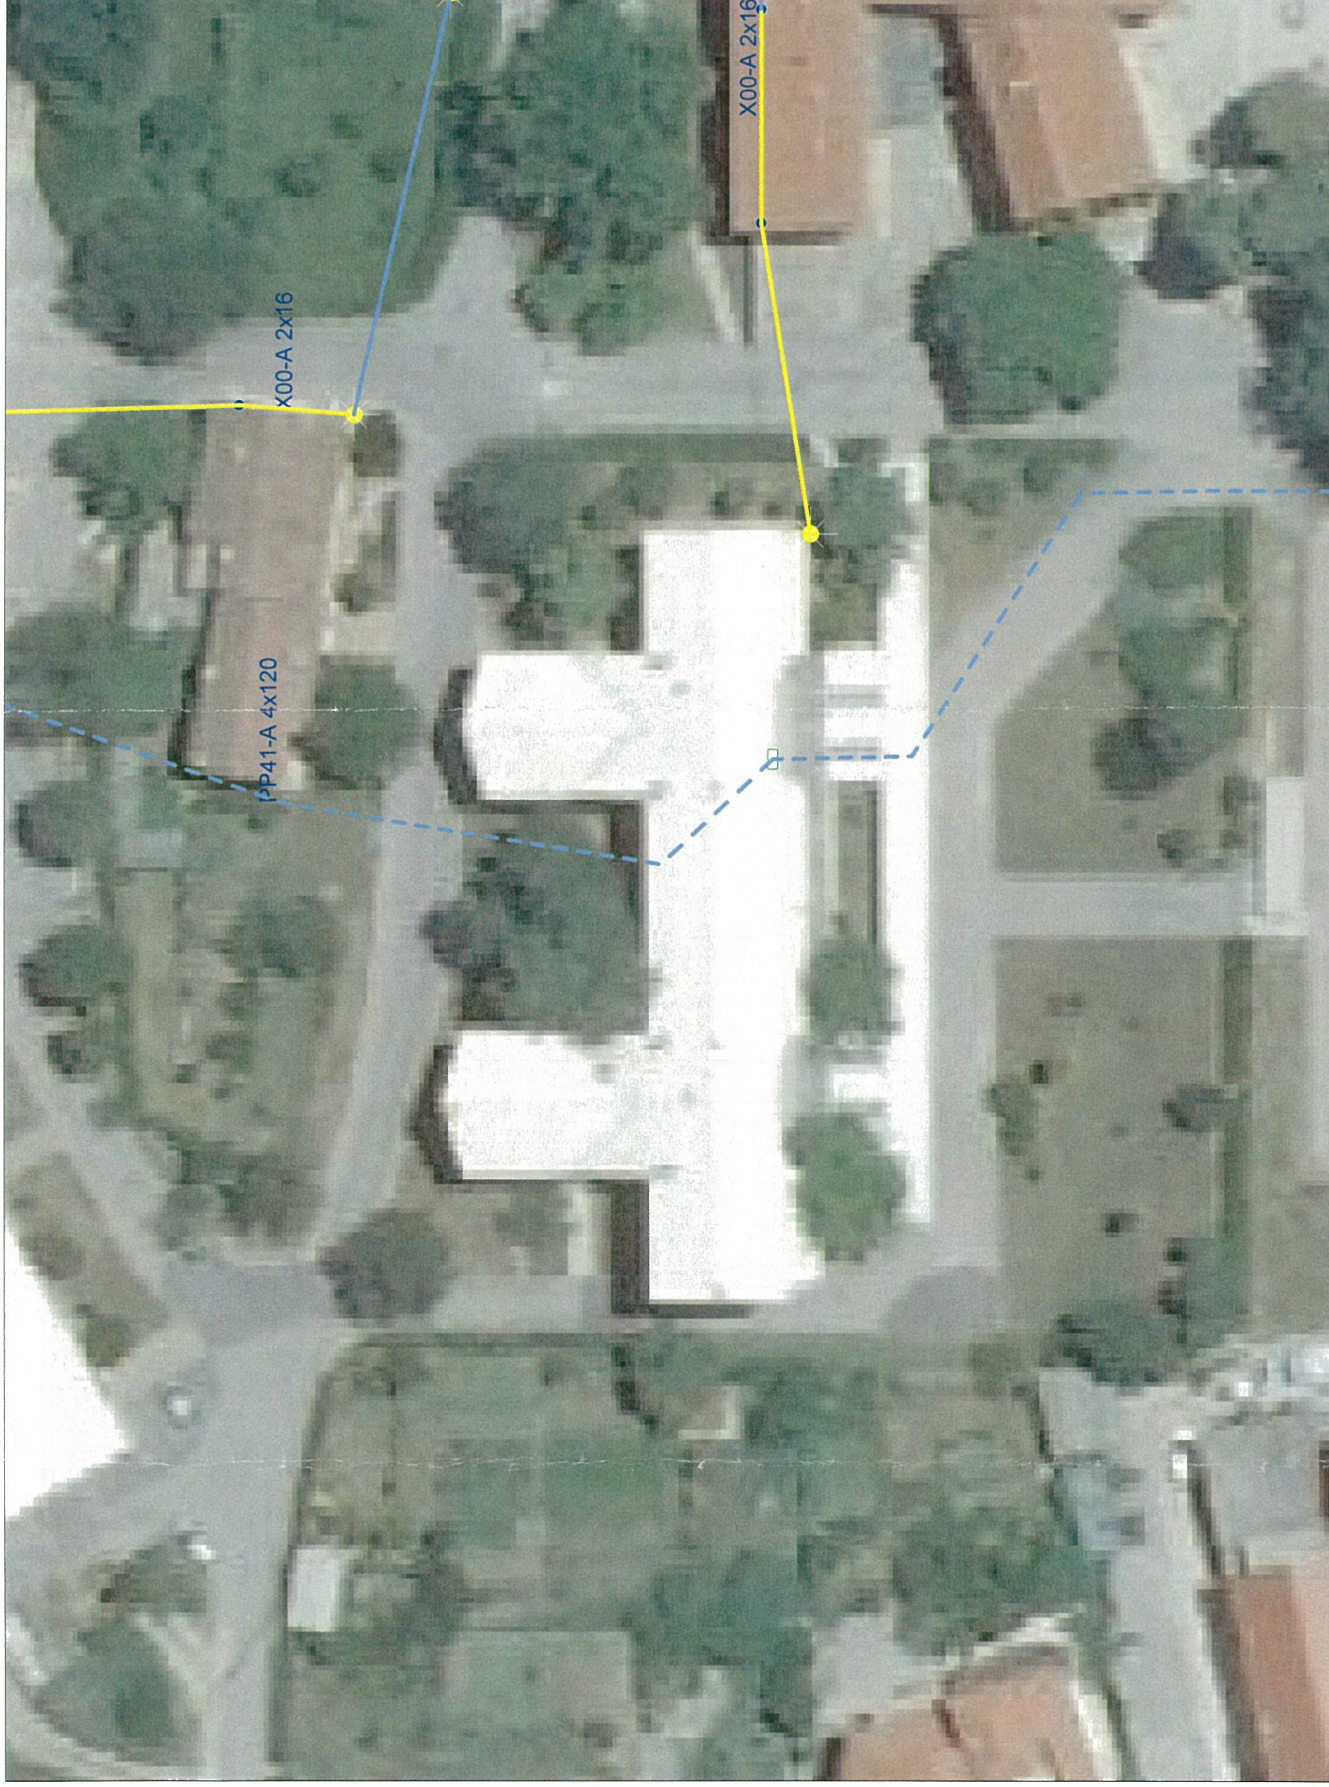

SCALE 1 : 500

