



Tloris

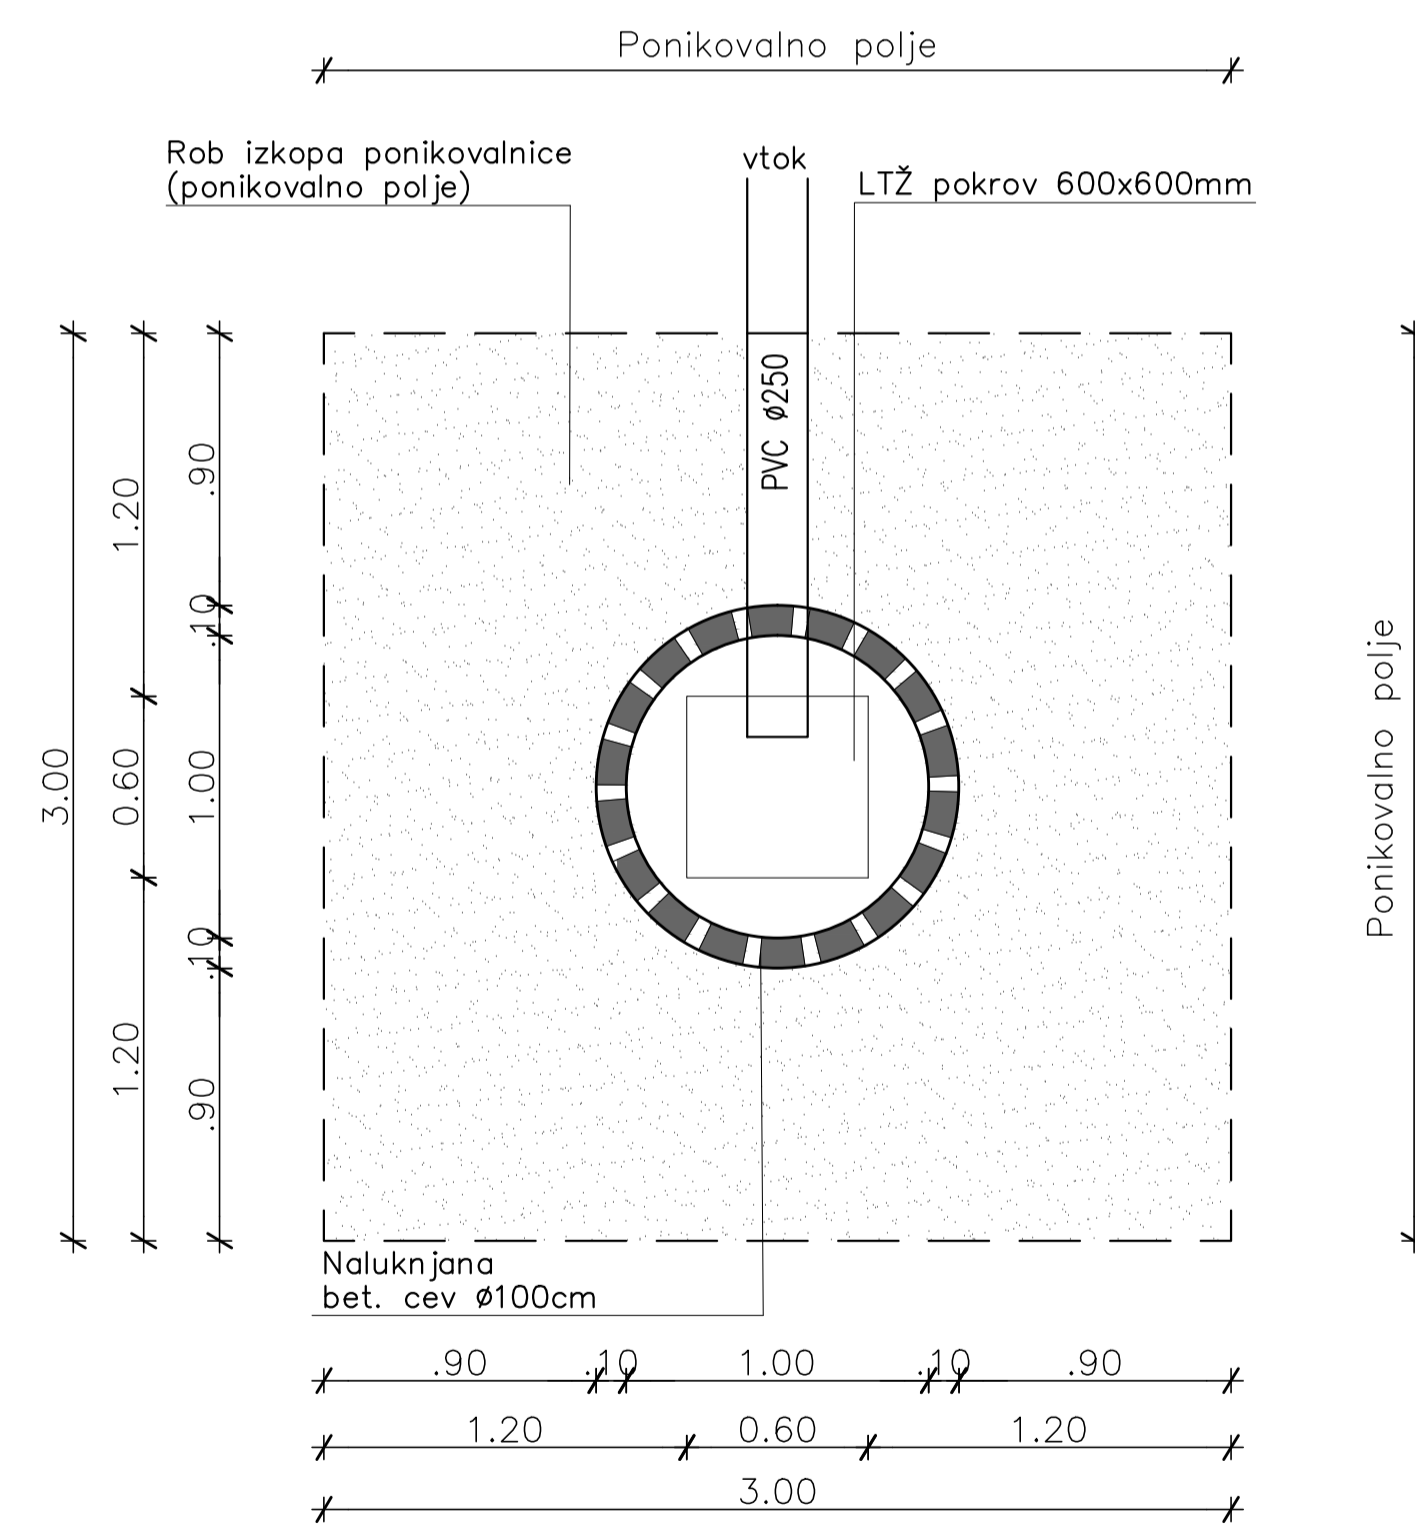

Prerez

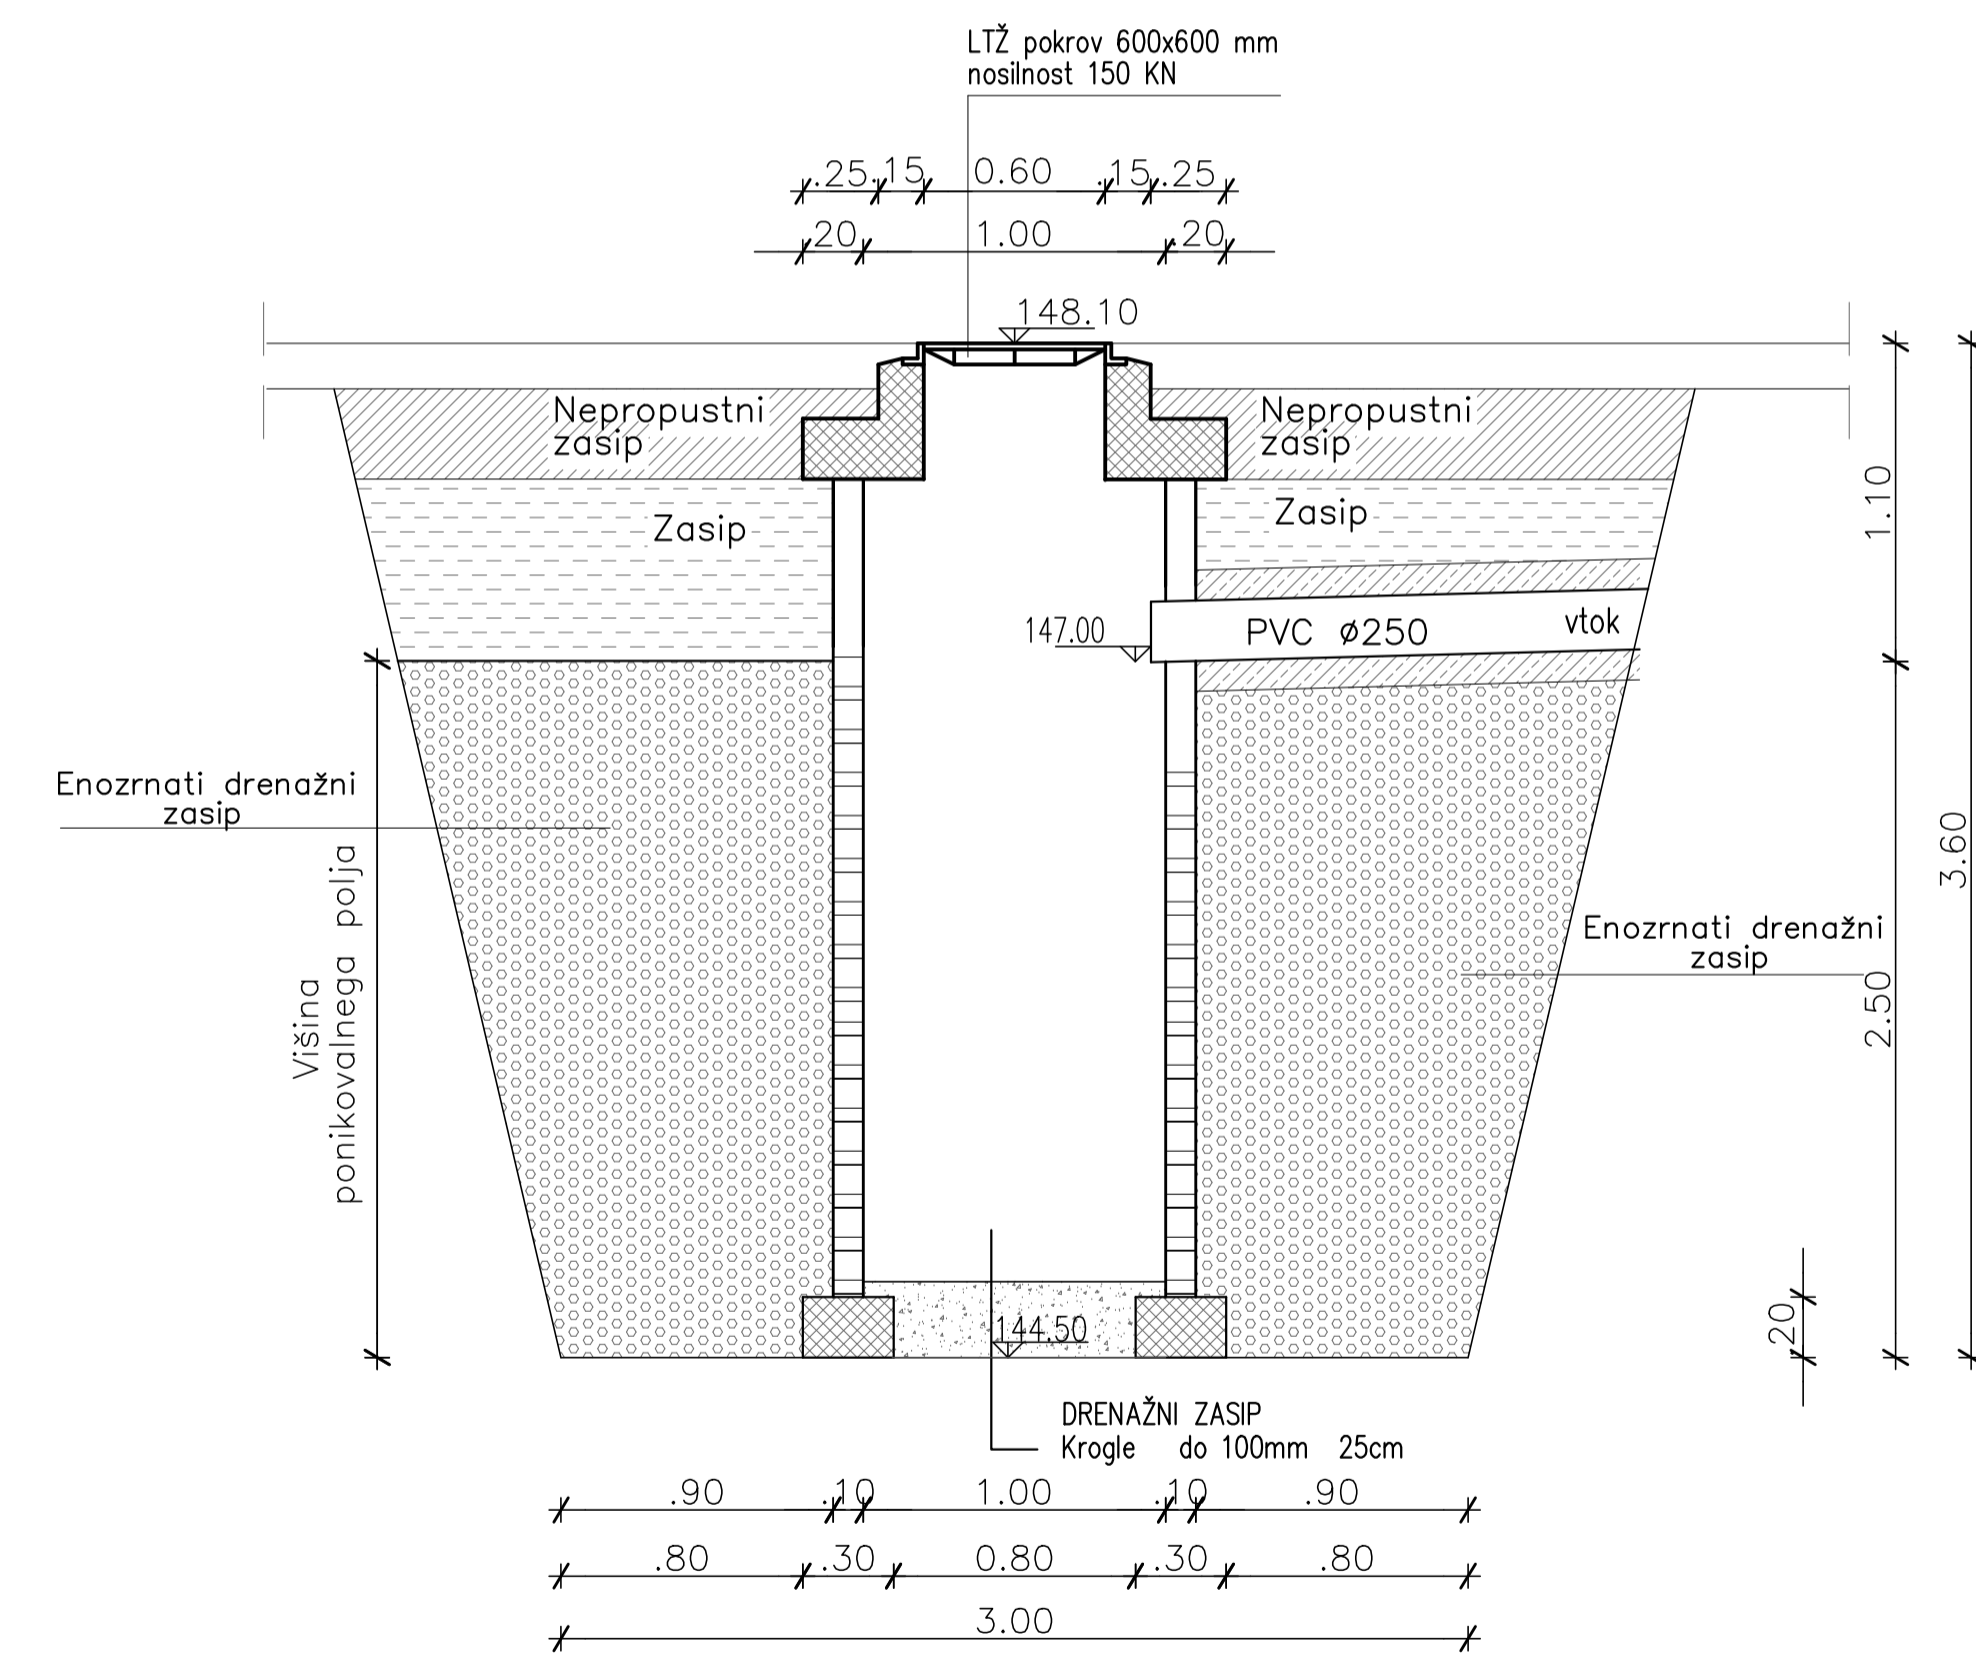

DETAJL PONIKOVALNICE
M = 1:25