
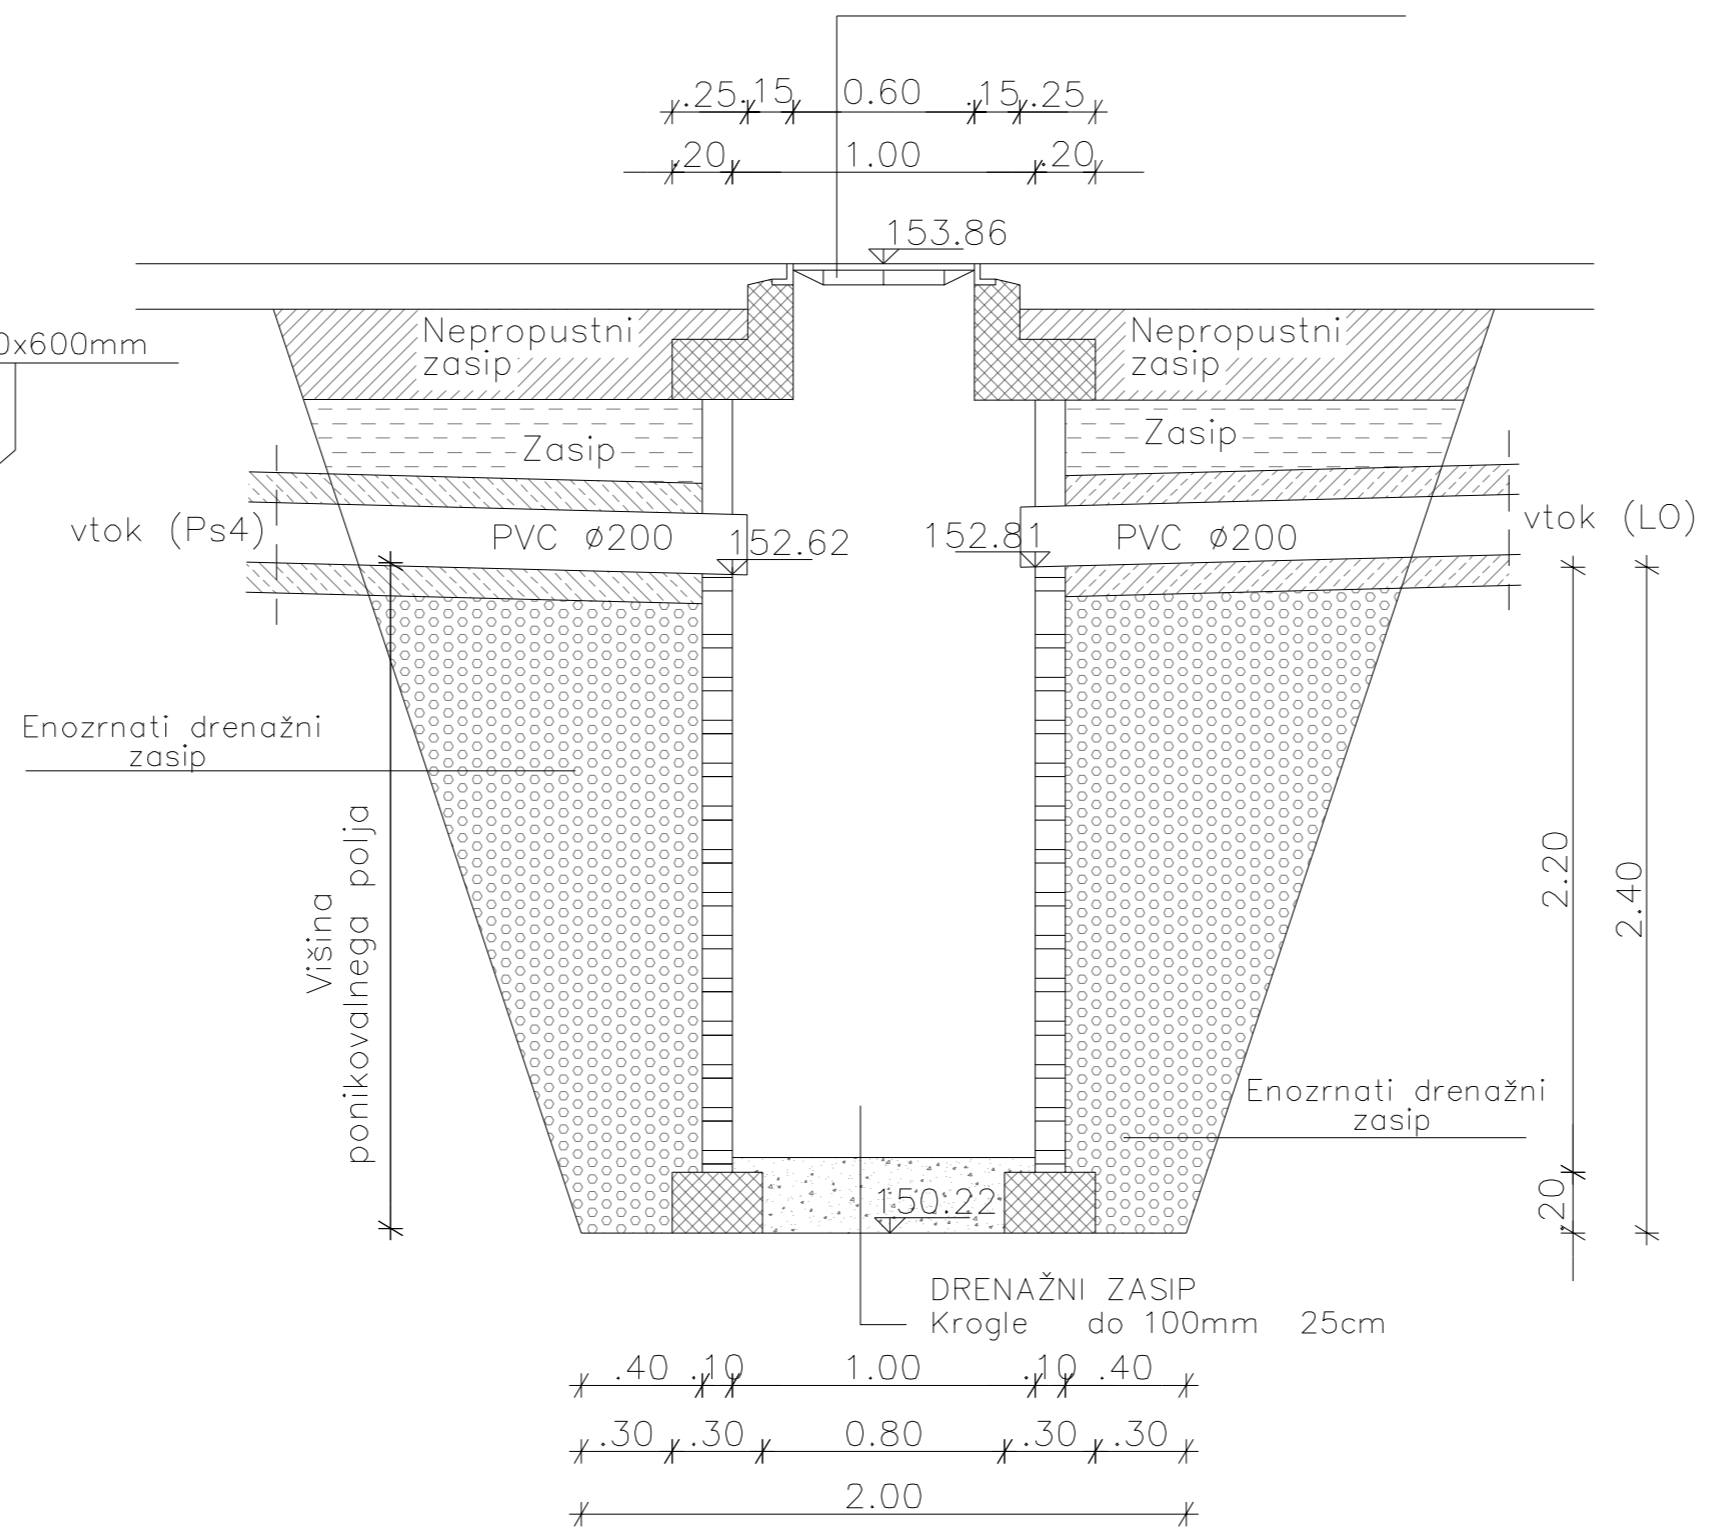


Tloris

Prerez

LZ pokrov 600x600 mm
nos. 150 KN

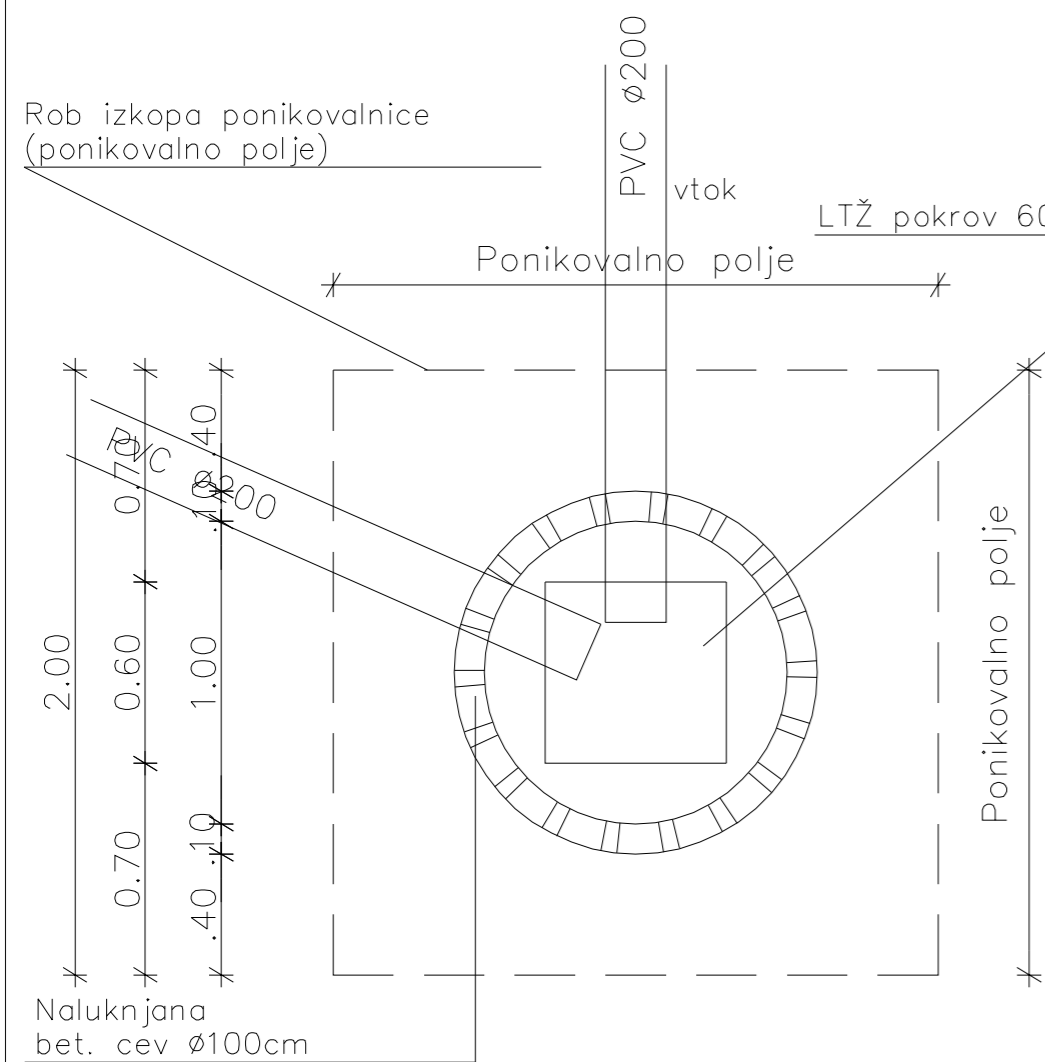

DETALJ PONIKOVALNICE

M = 1:25

