




PREČNÍ PROFIL P1
0+010.00

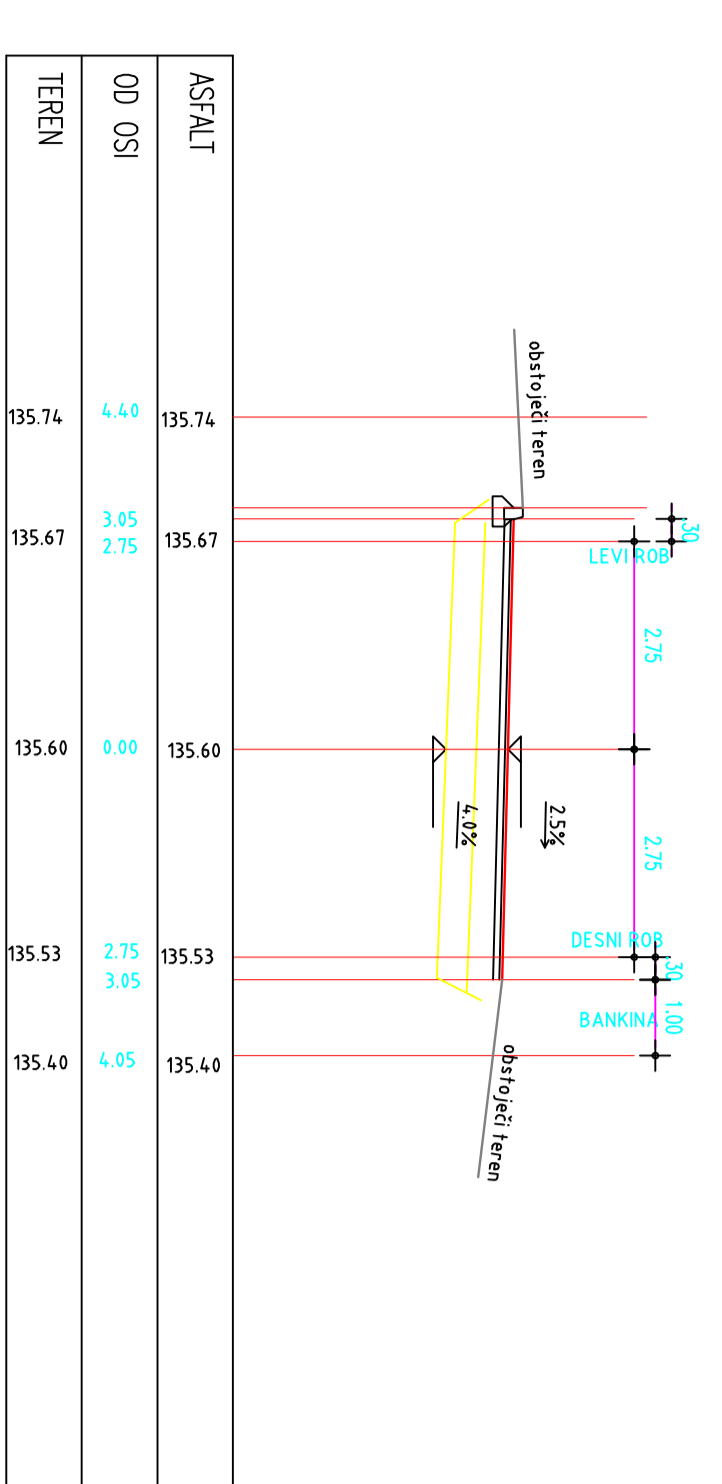


PREČNÍ PROFIL P2
0+020.00

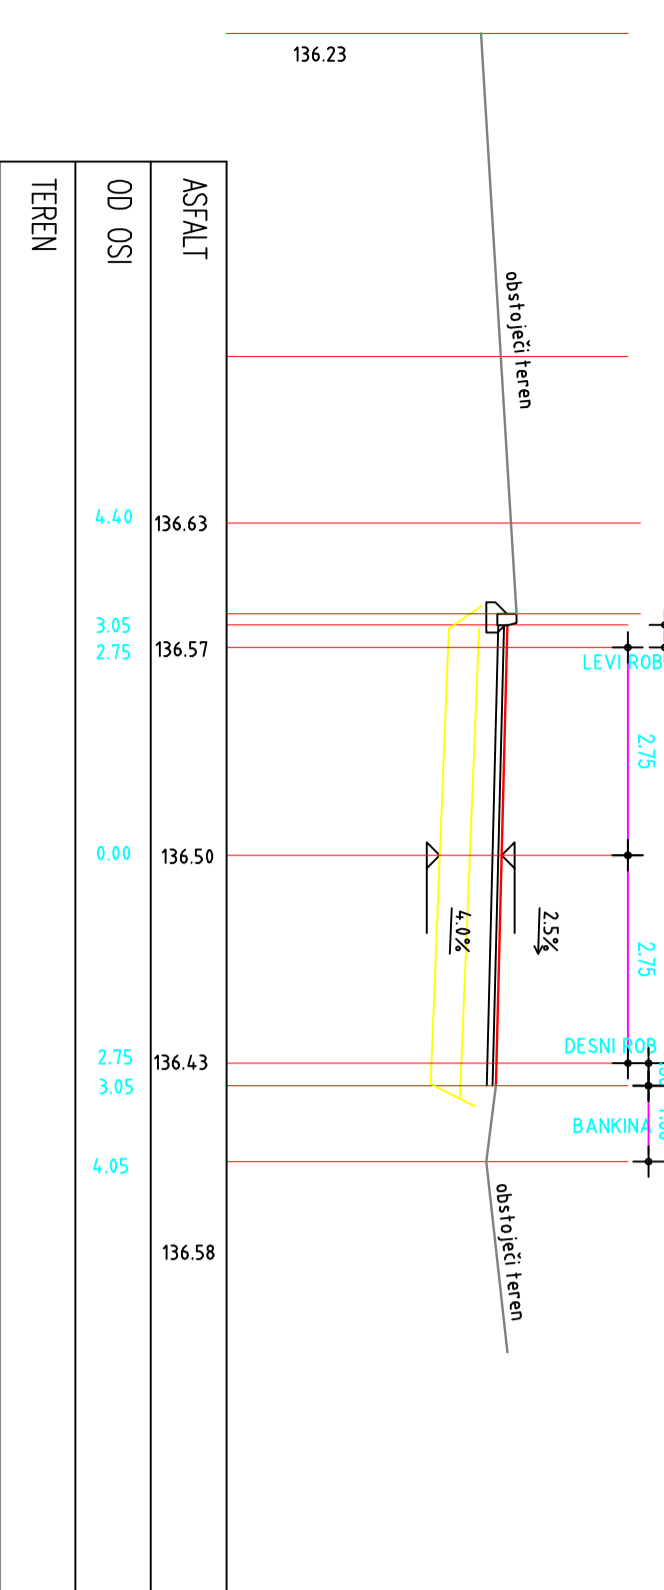


PREČNÍ PROFIL P3
0+030.00

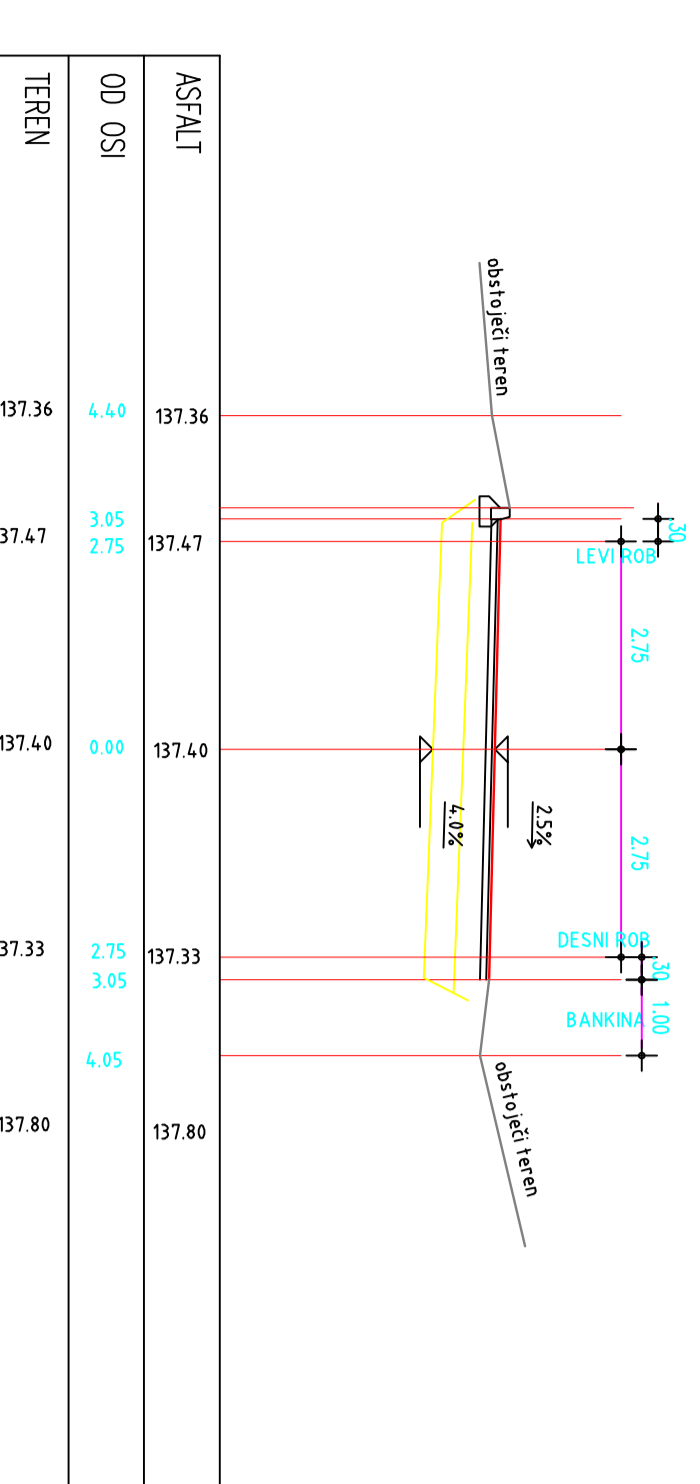


PREČNÍ PROFIL P4
0+04.000

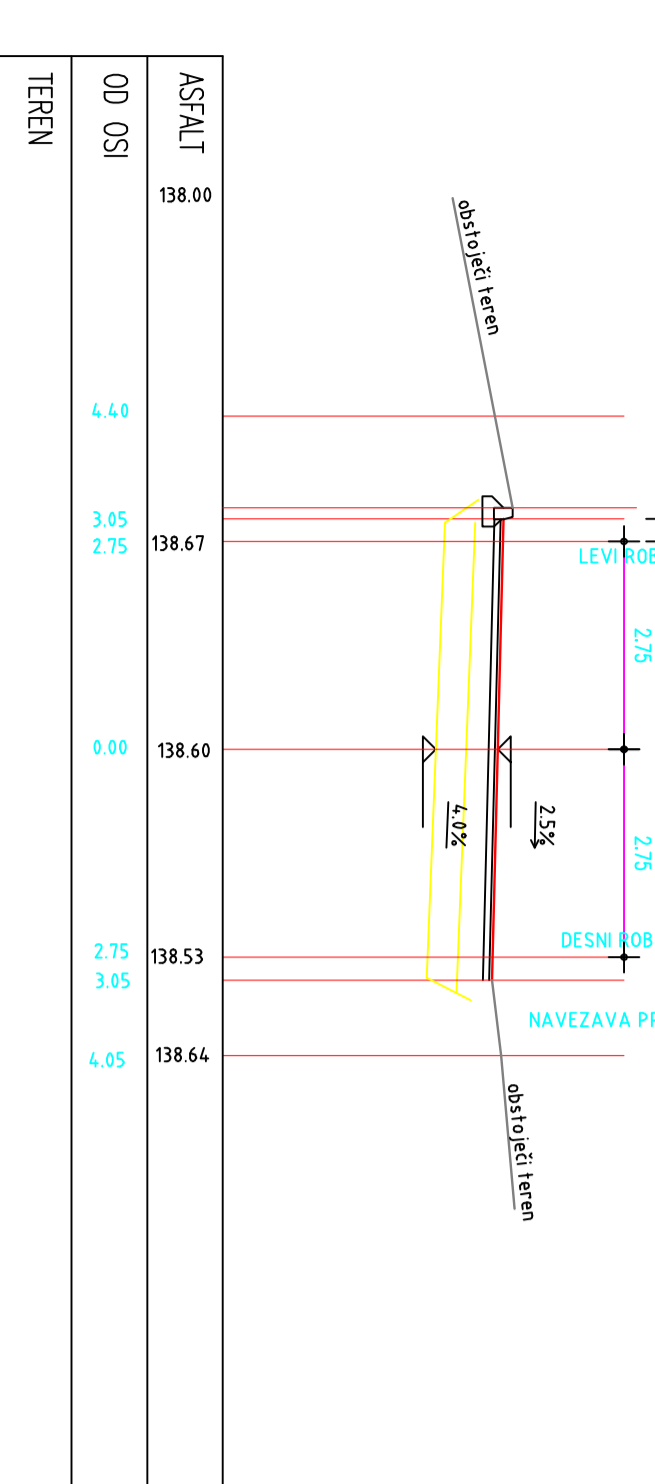


PREČNÍ PROFIL P5
0+050.00

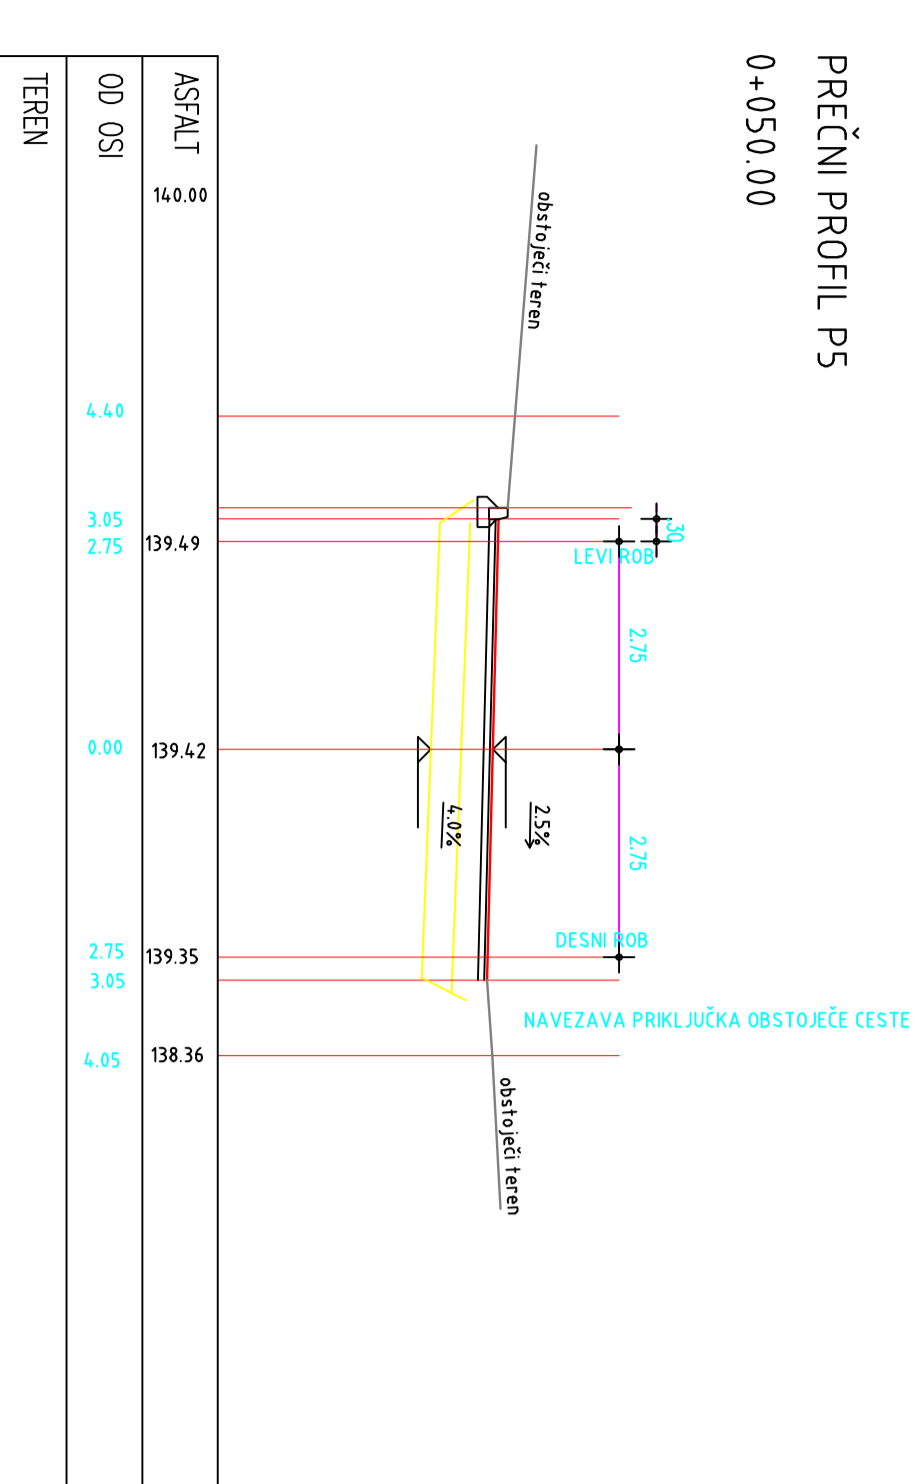


PREČNÍ PROFIL P6
0+060.00

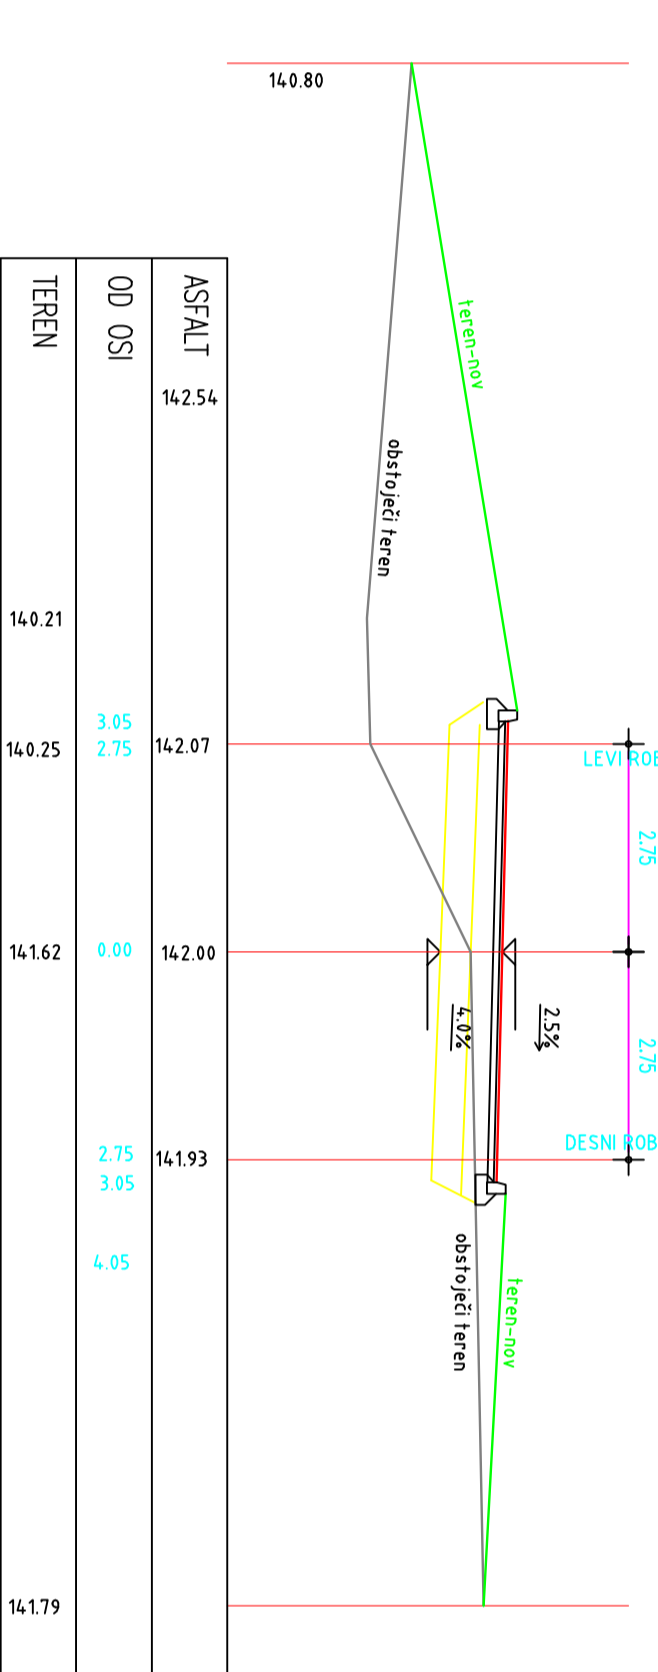


PREČNÍ PROFIL P7
0+070.00

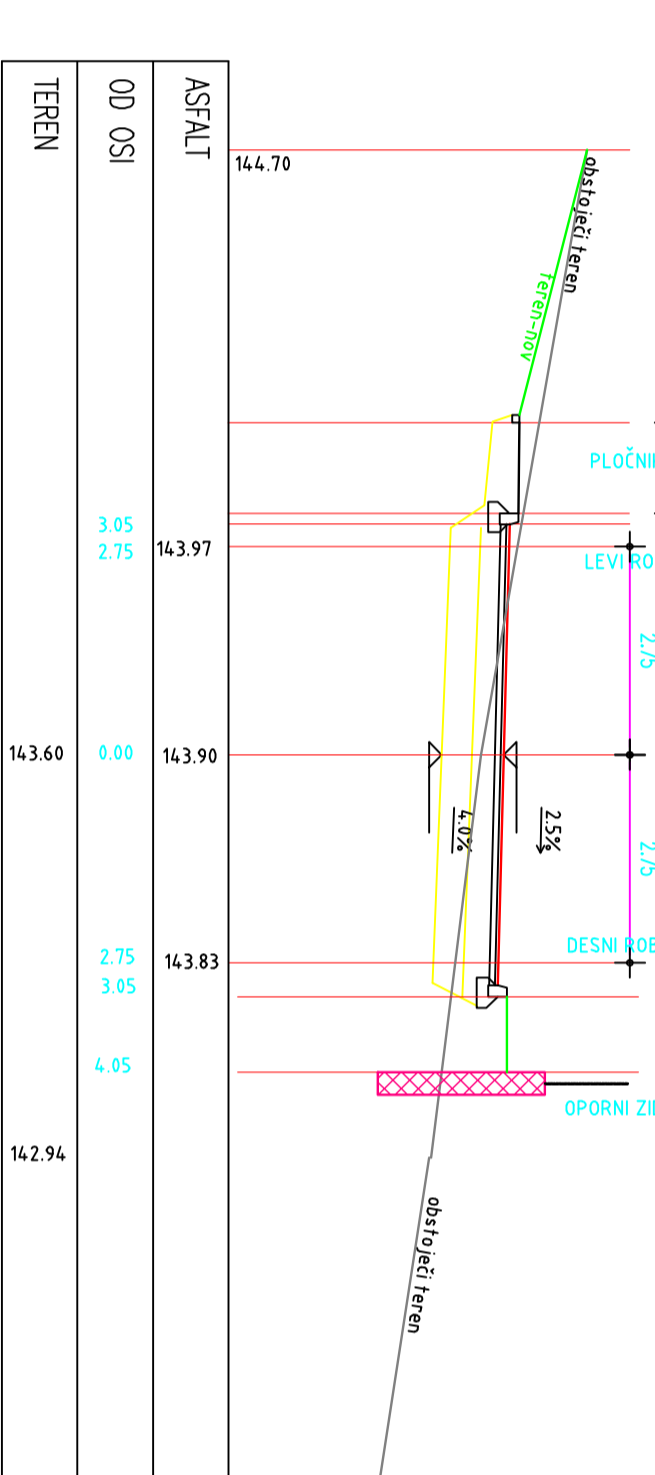


PREČNÍ PROFIL P8
0+080.00

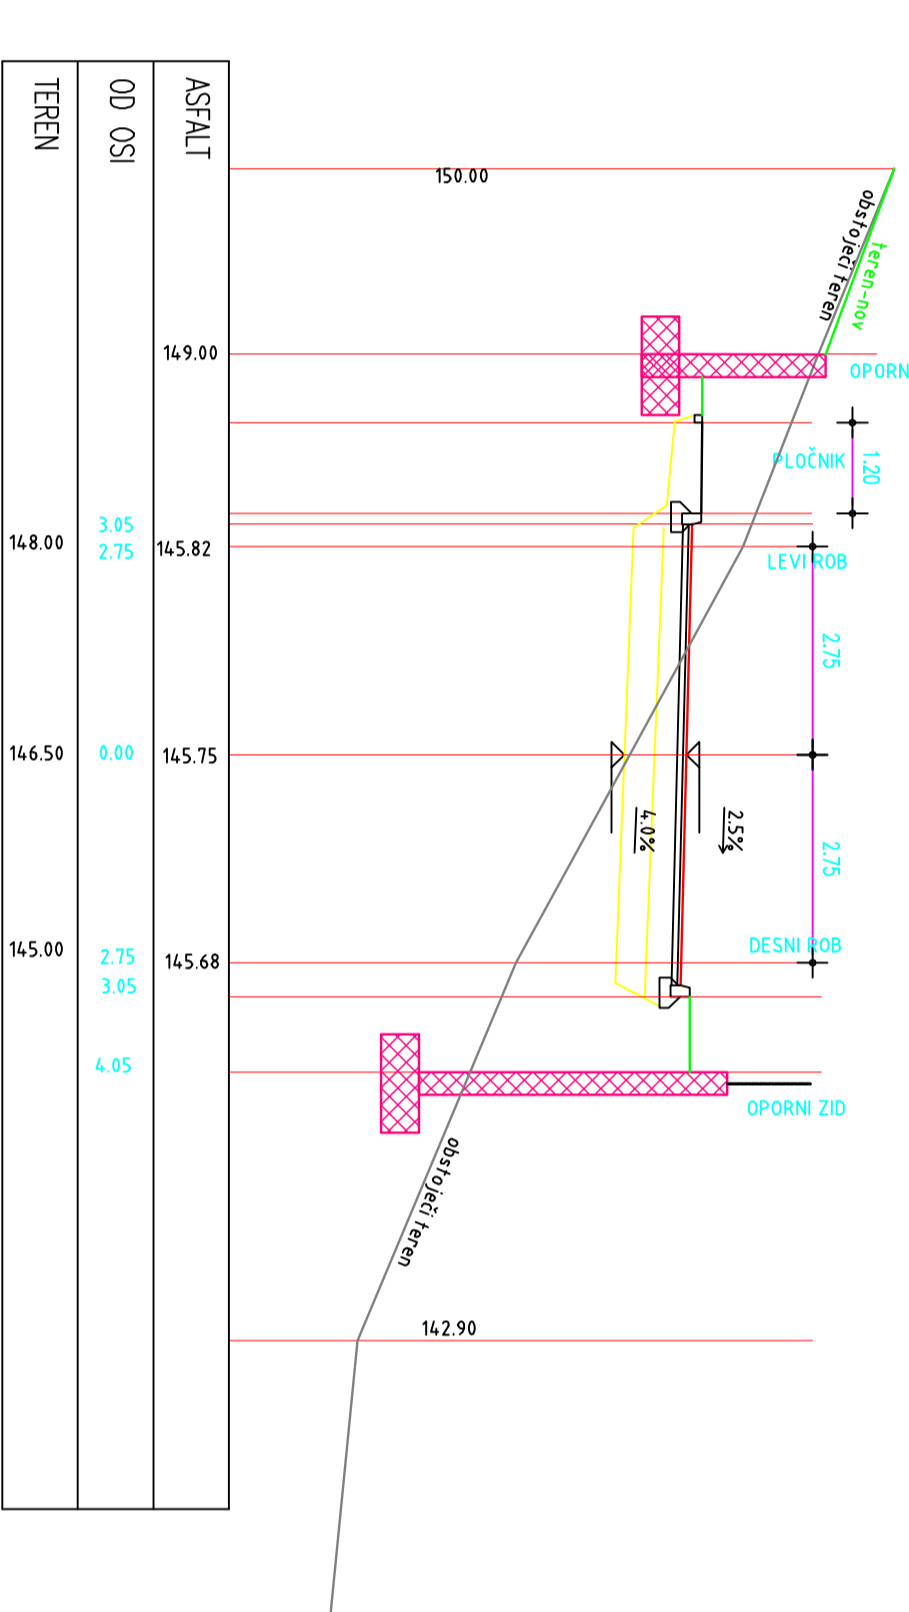


PREČNÍ PROFIL P9
0+090.00

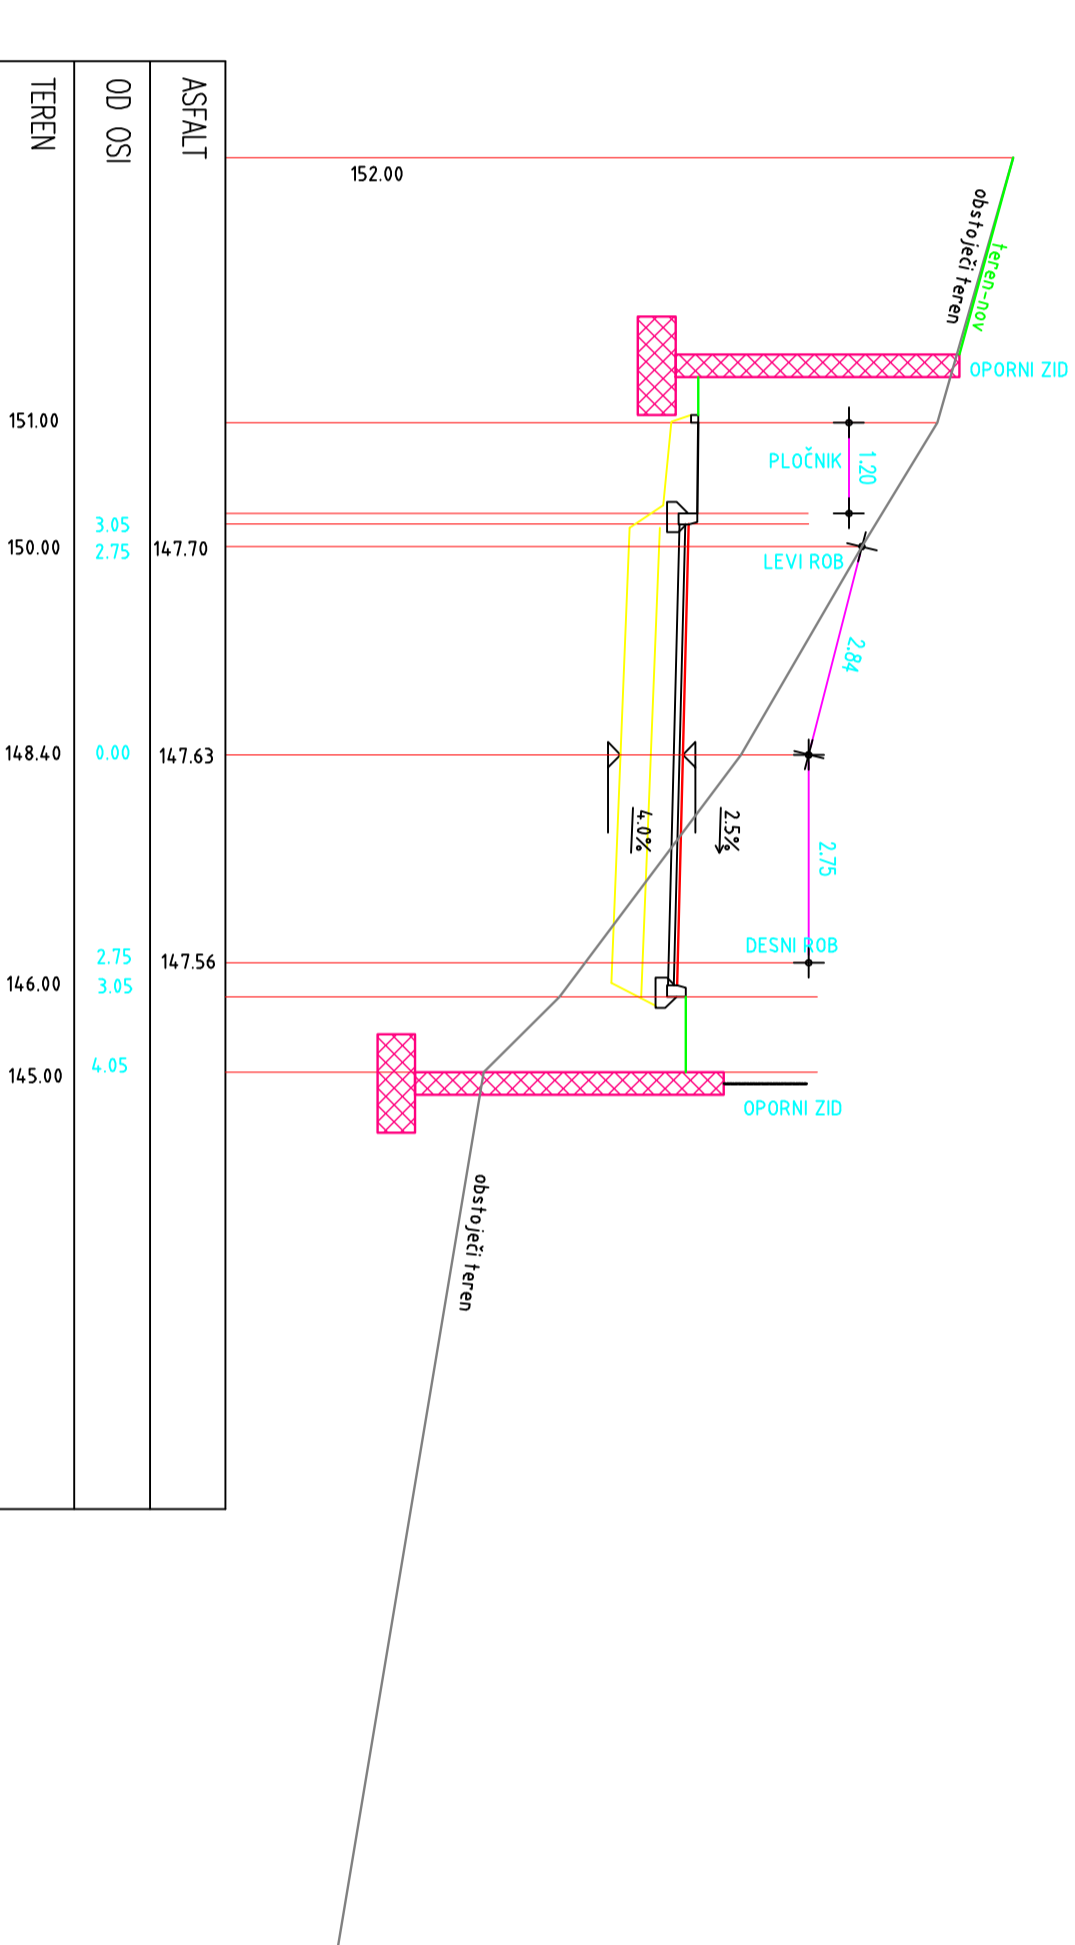


PREČNÍ PROFIL P10
0+100.00

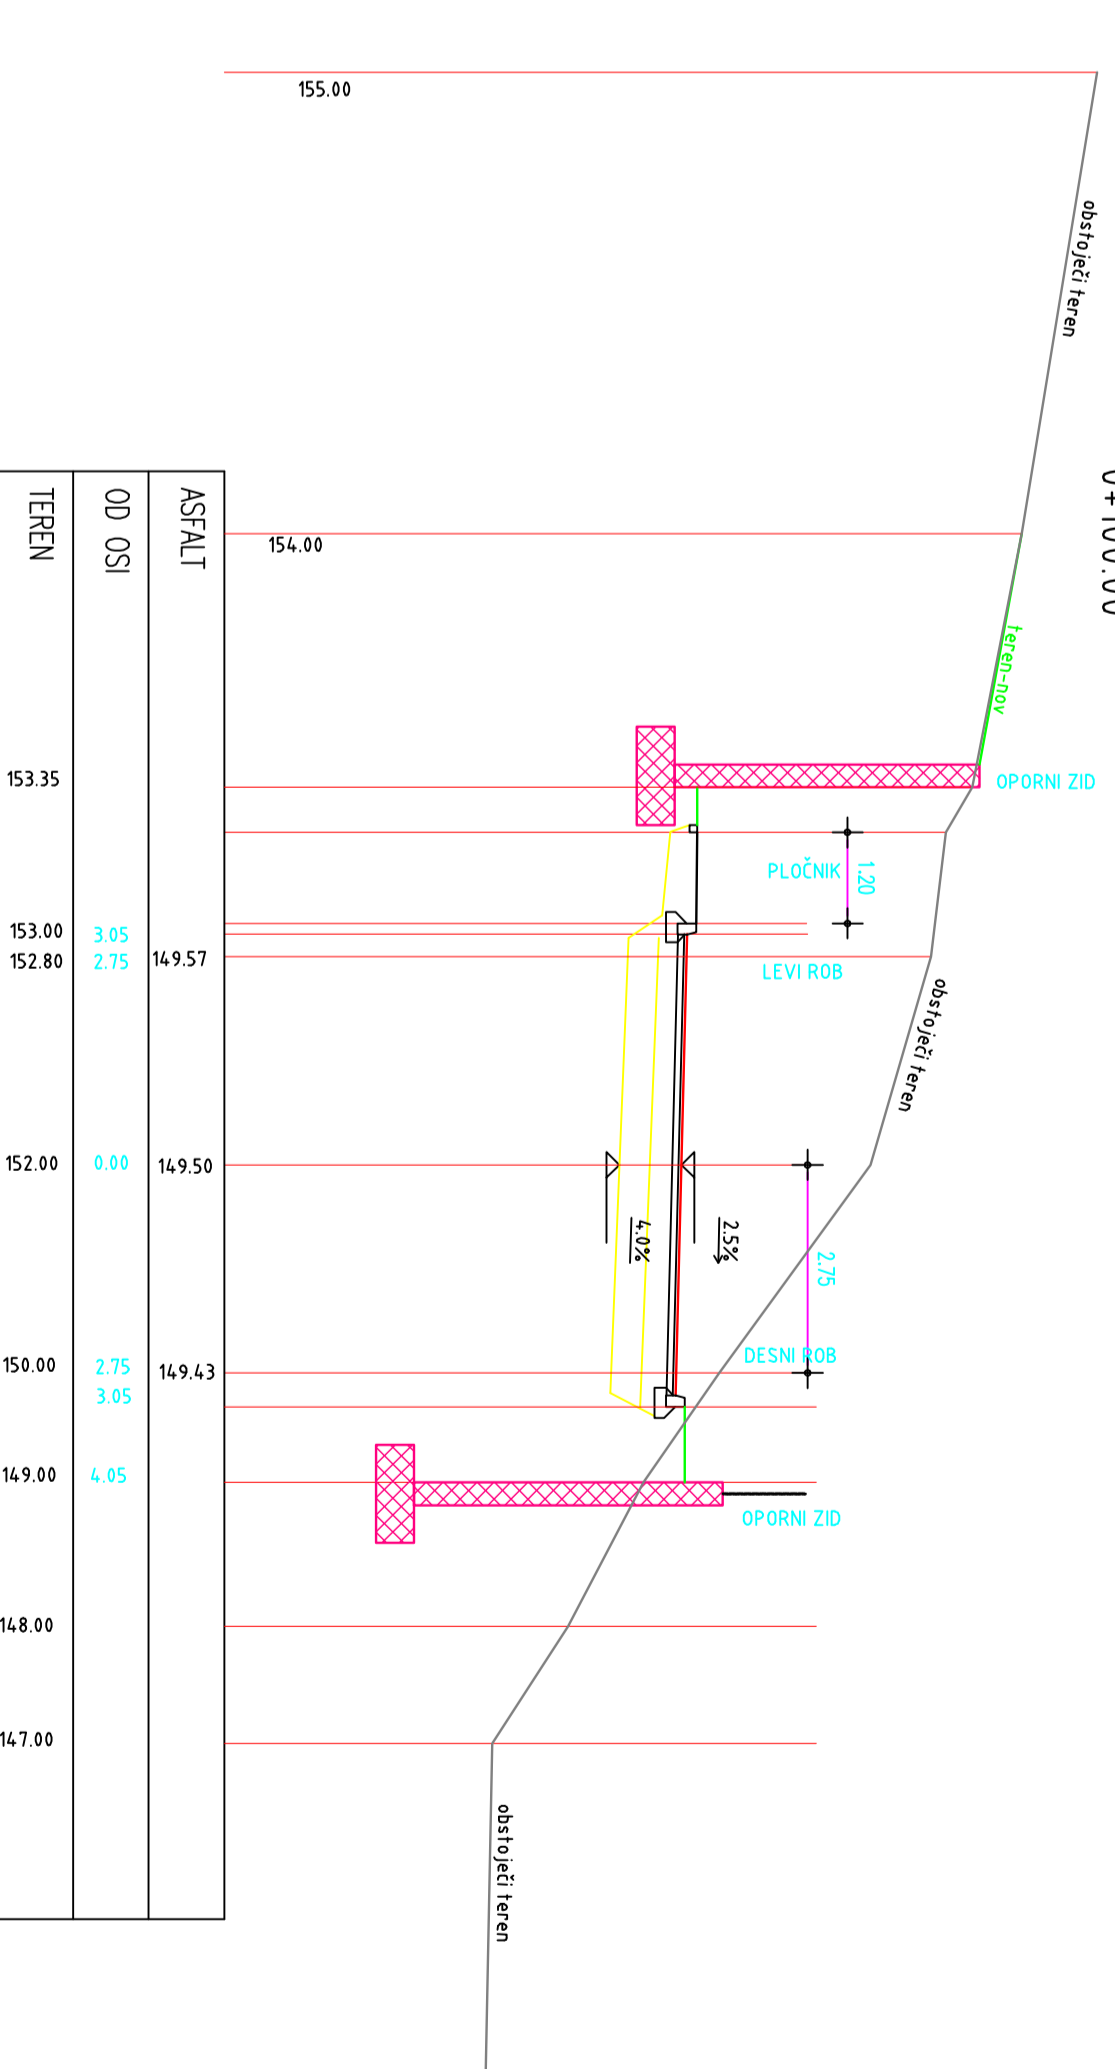

PREČNÍ PROFIL P11
0+110.00

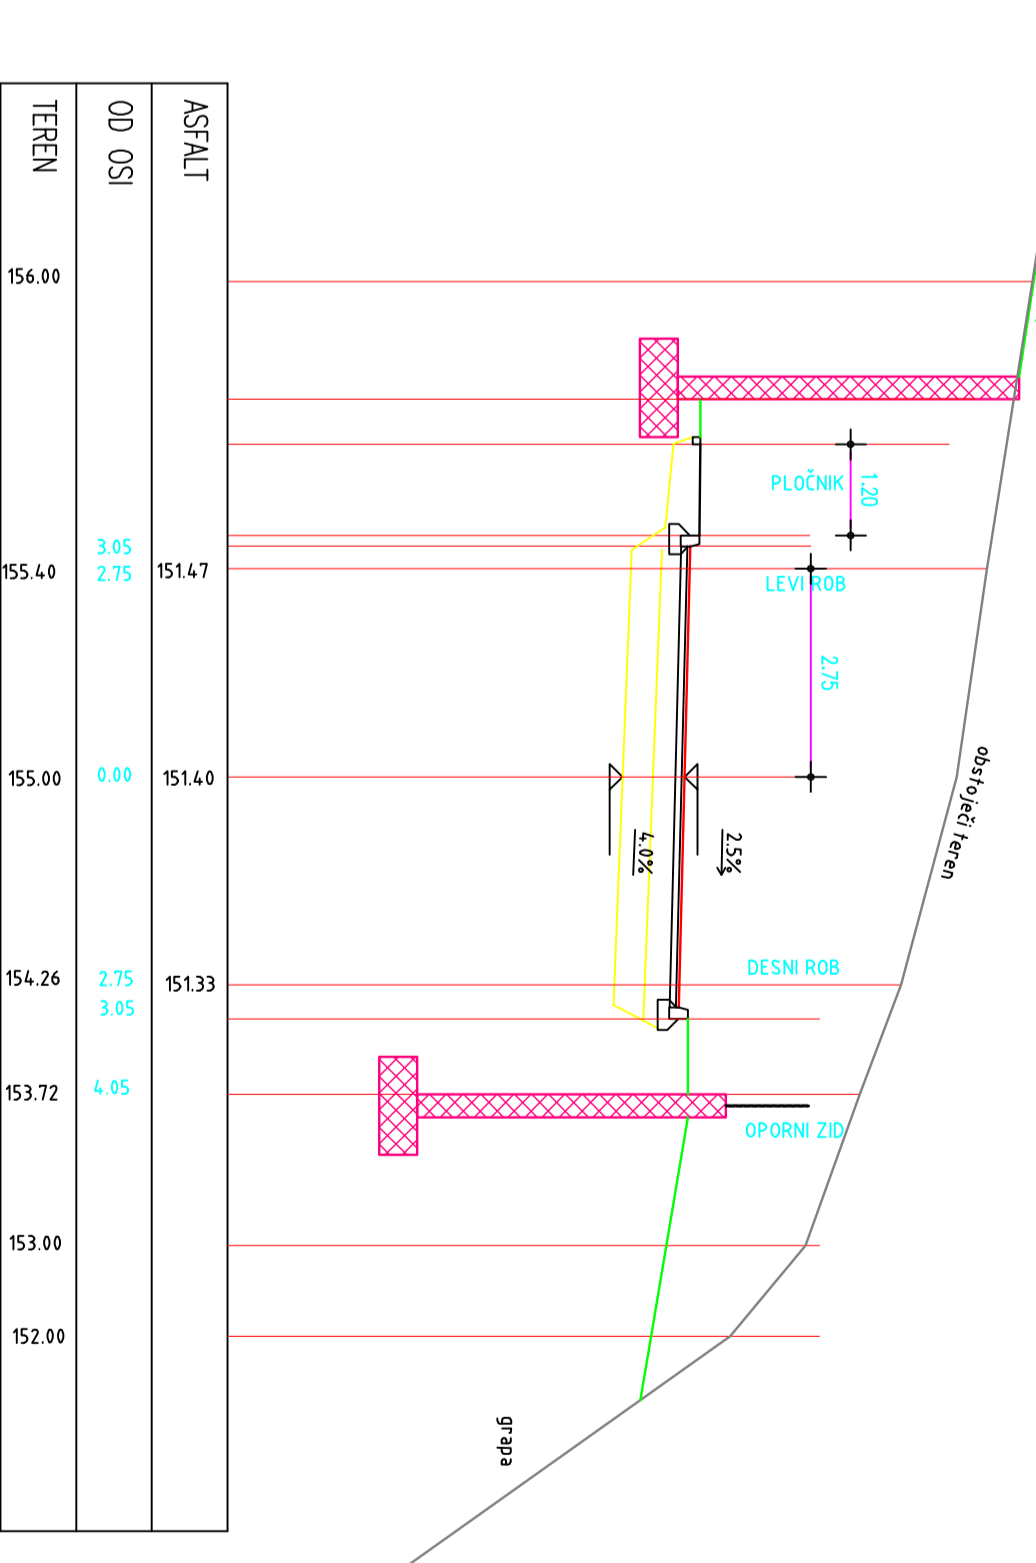

PREČNÍ PROFIL P11-1
0+115.00

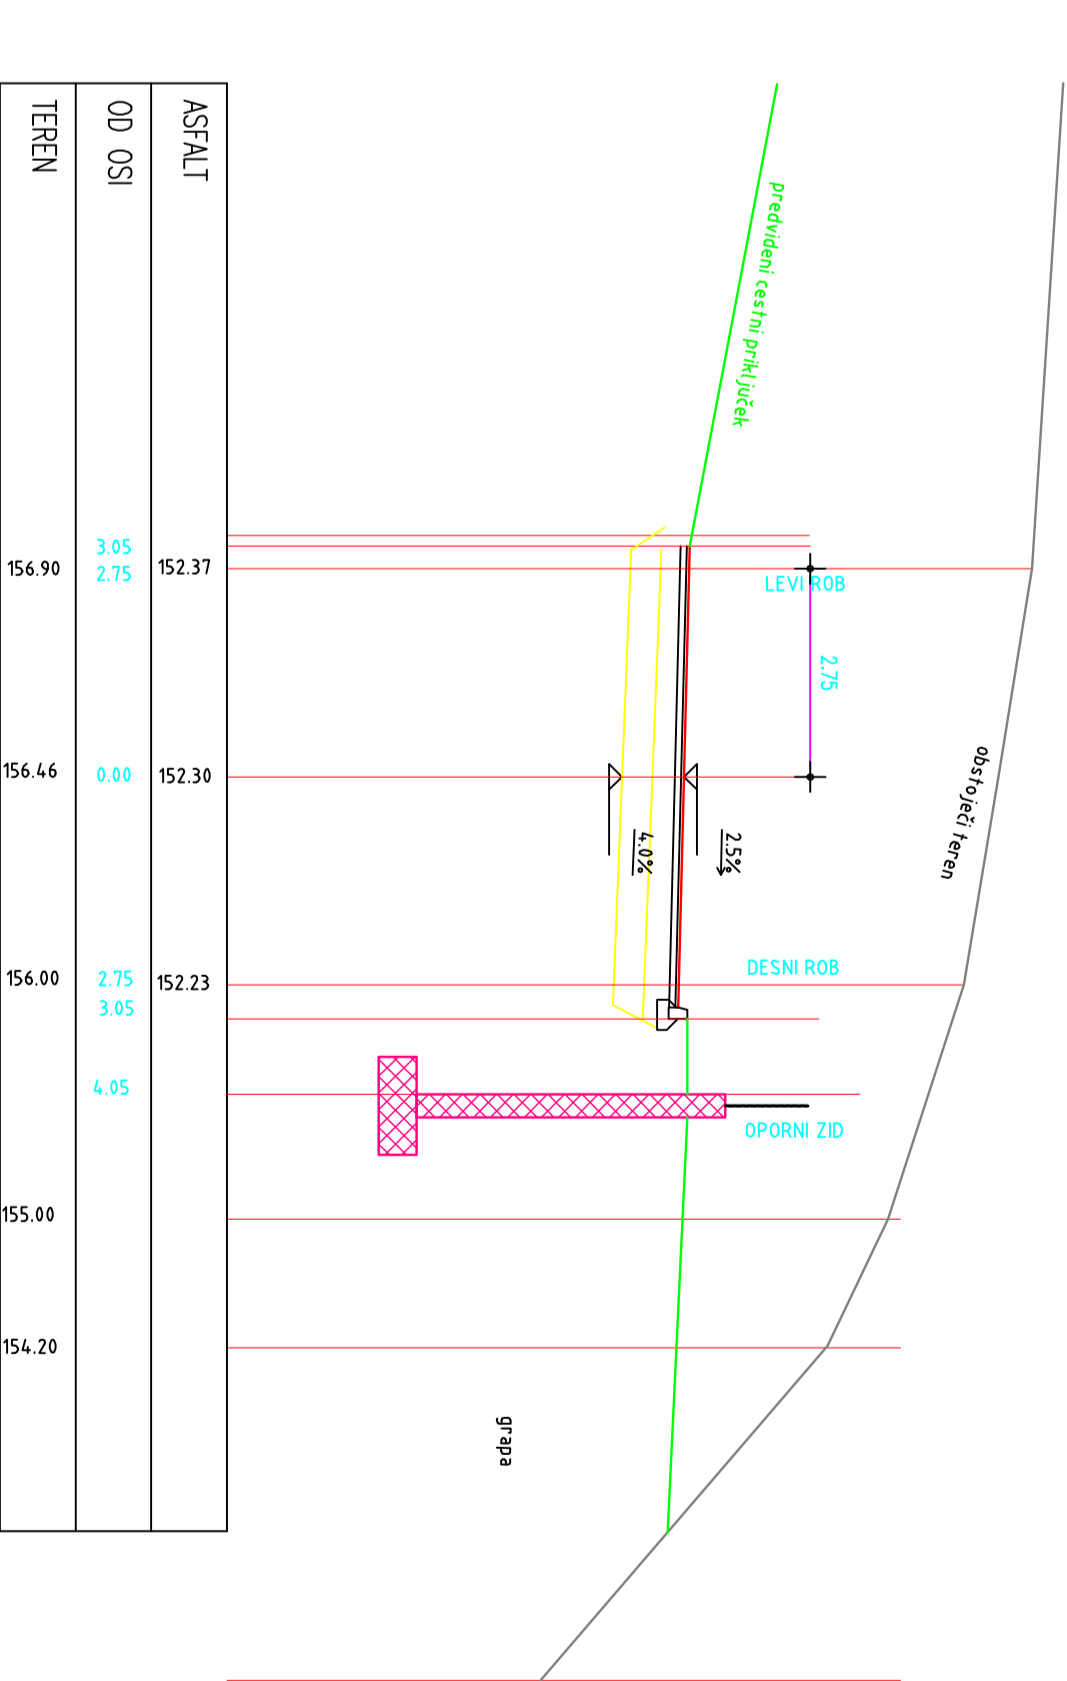

PREČNÍ PROFIL P12
0+120.00

