




TLORIS, M 1:100

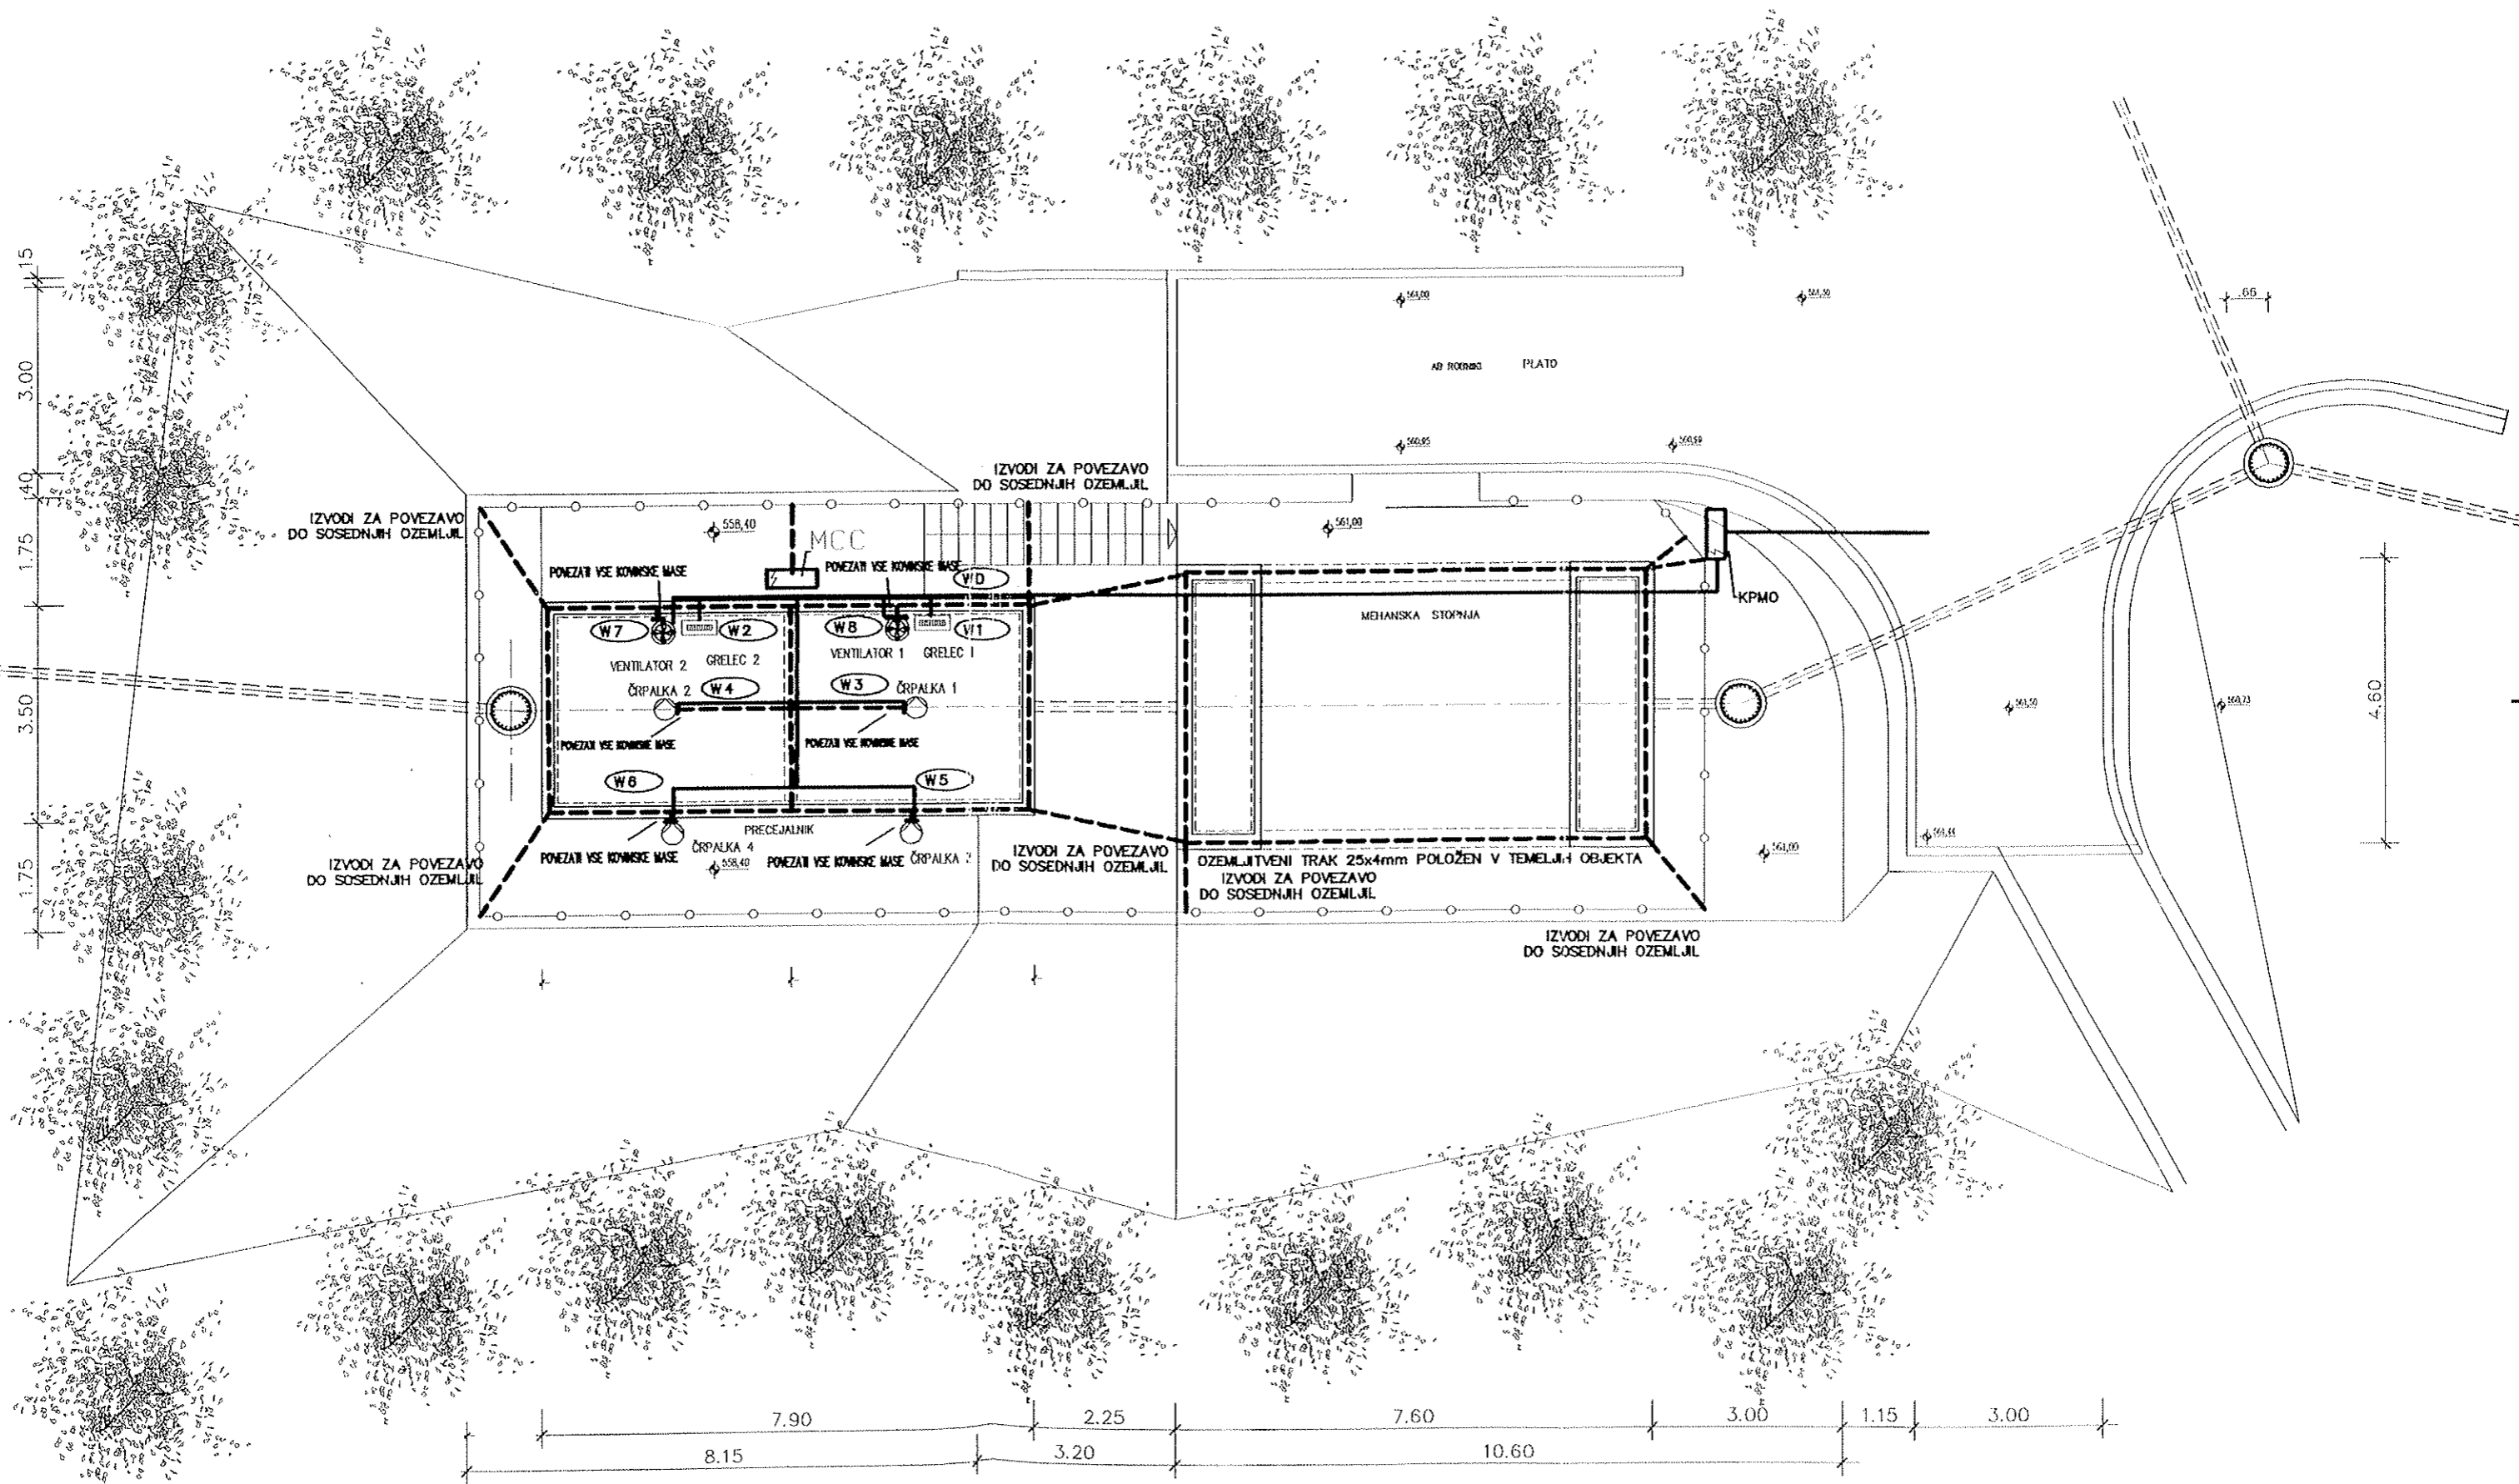

Prerez B-B

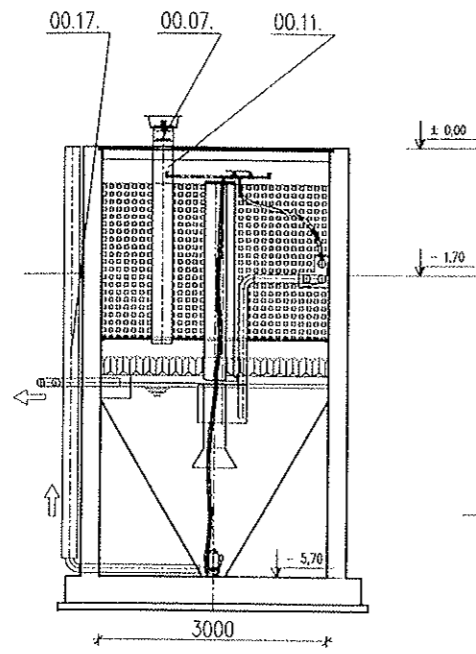

Prerez A-A

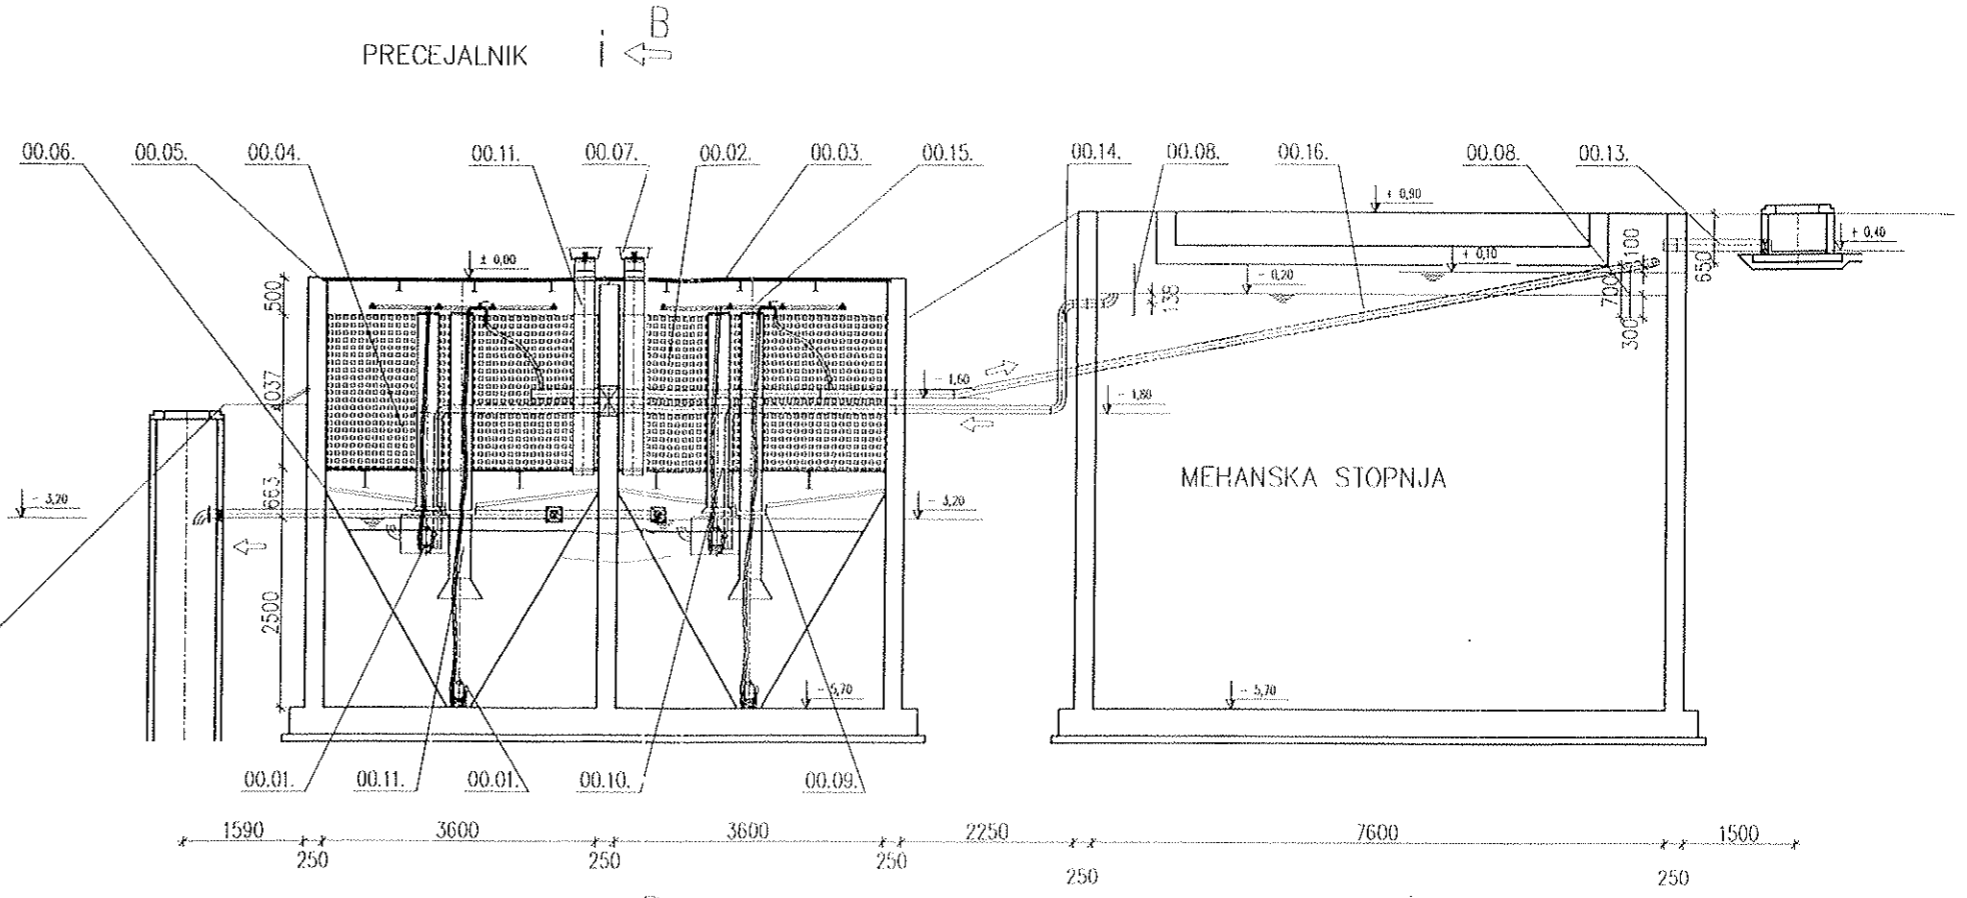

Tloris

