




TLORIS STREHE

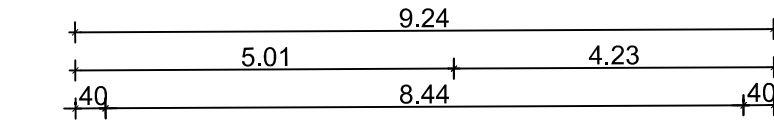



TLORIS OSTREŠJA

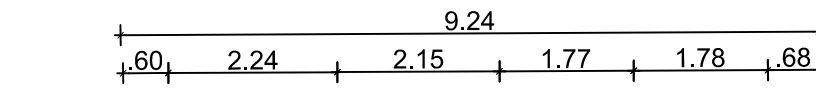


TLORIS PRITLIČJA

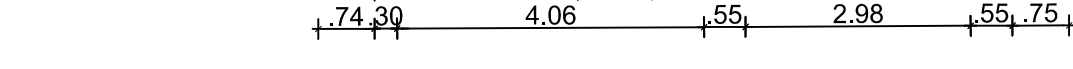







TLORIS KLETI

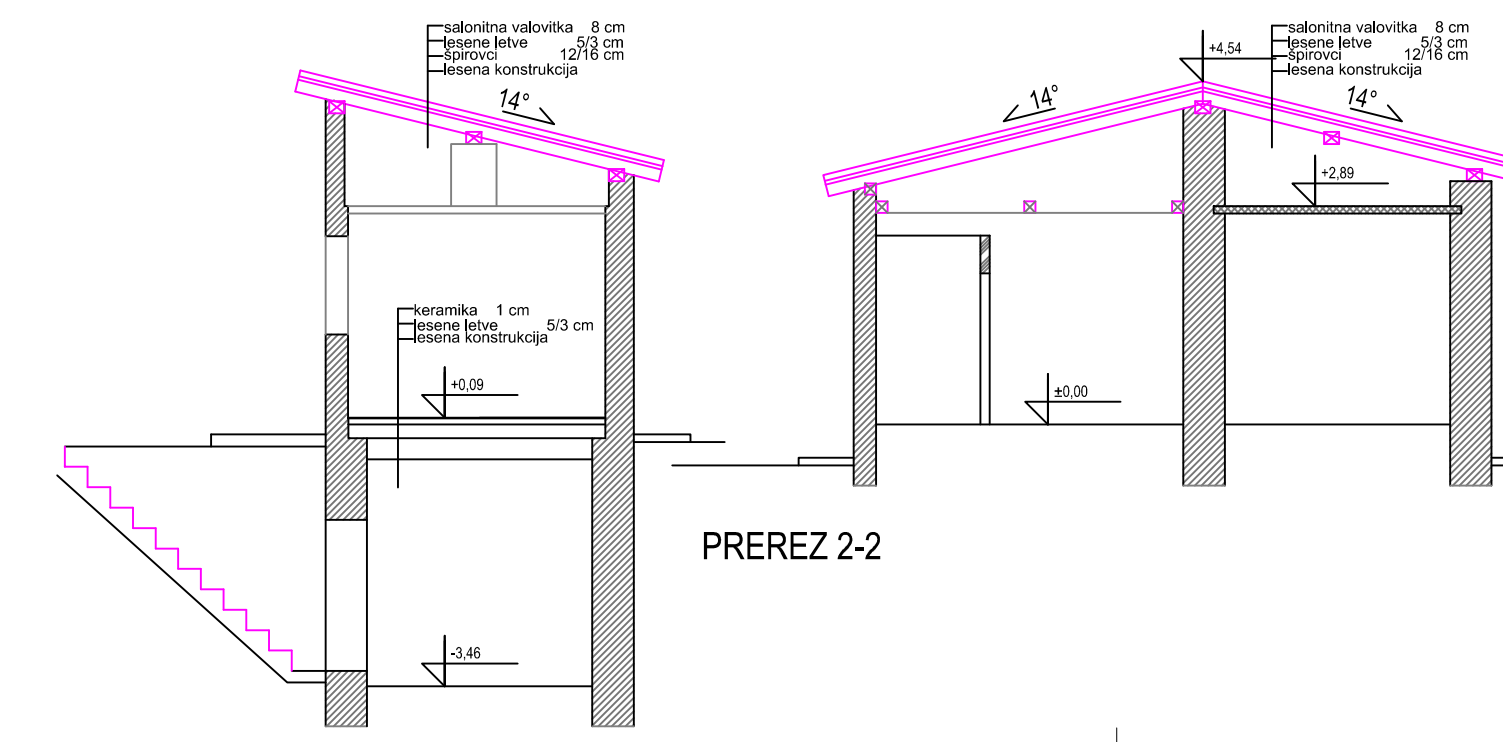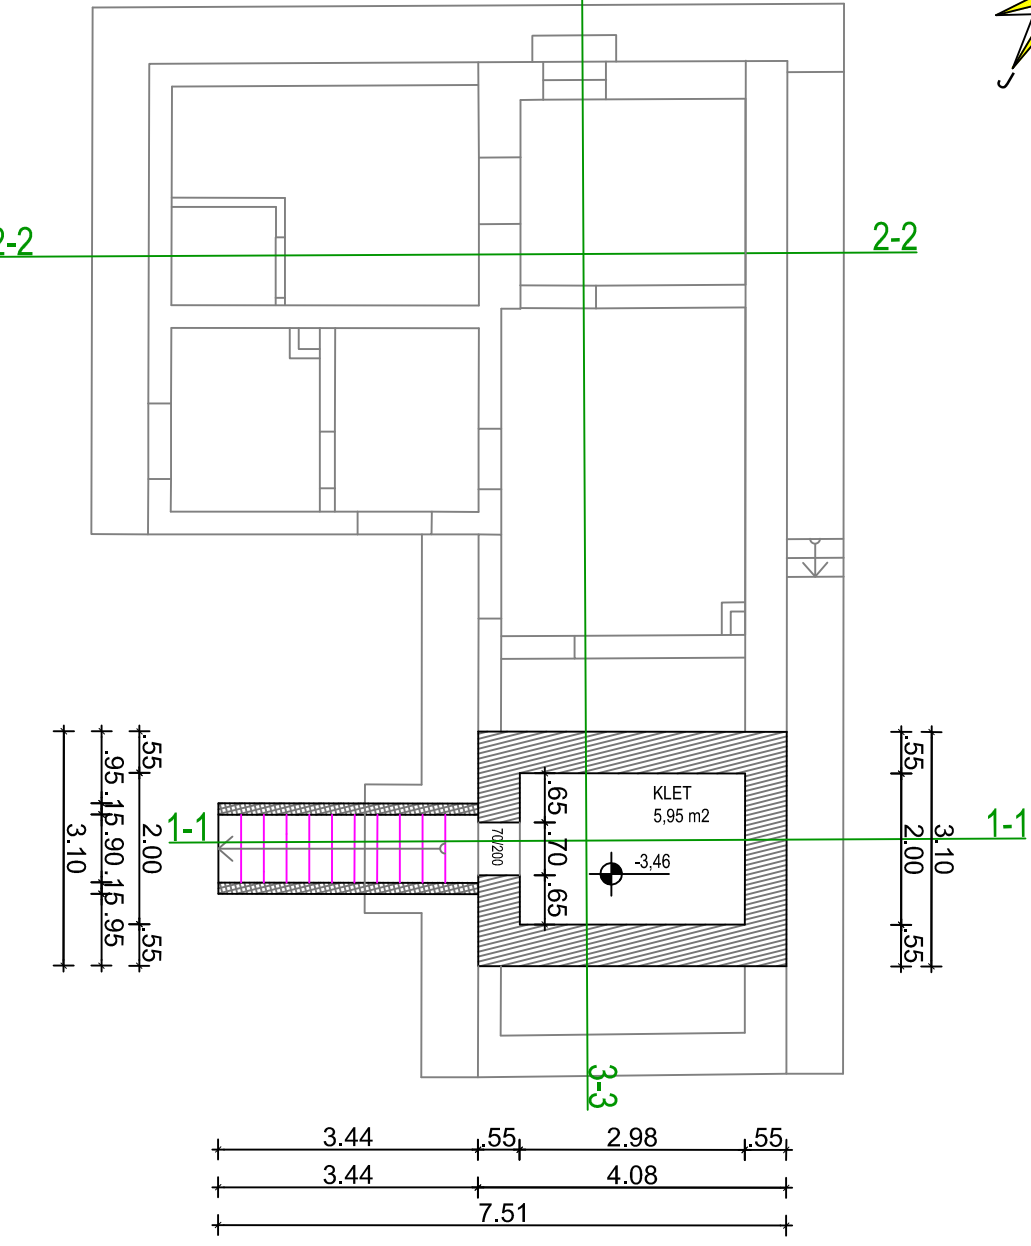

PREREZ 2-

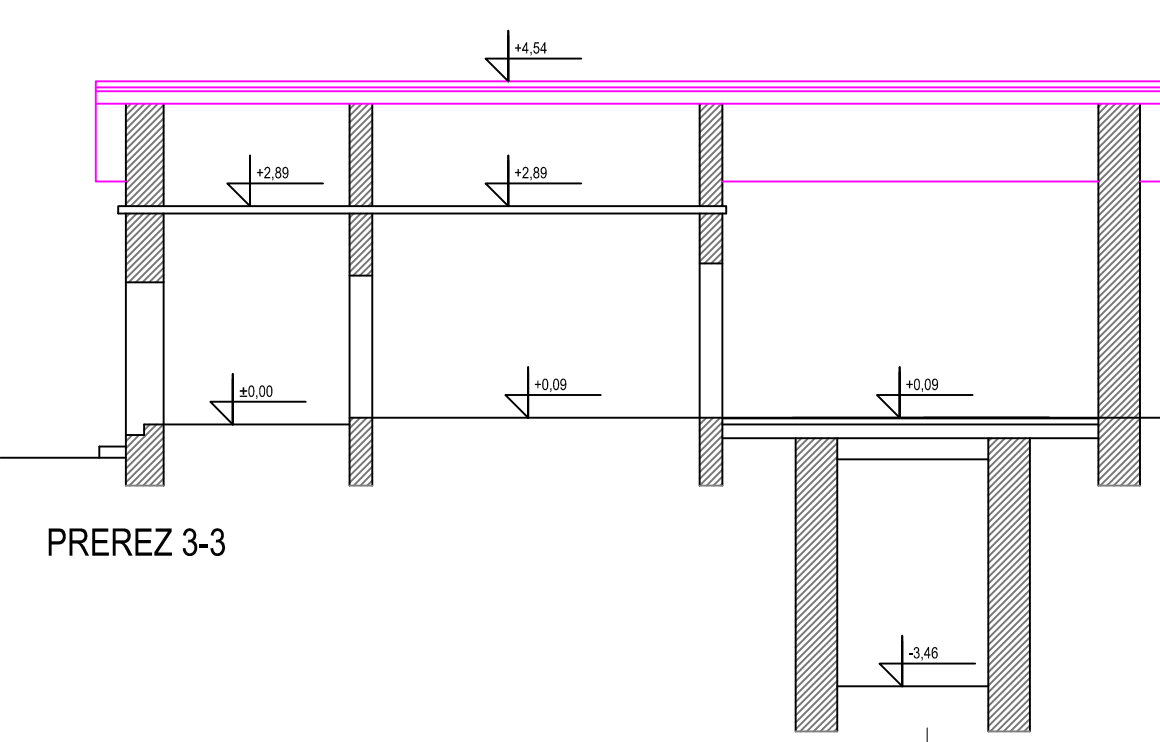

PREREZ 3-3

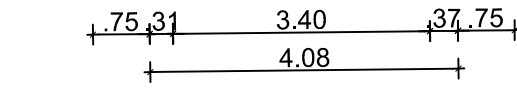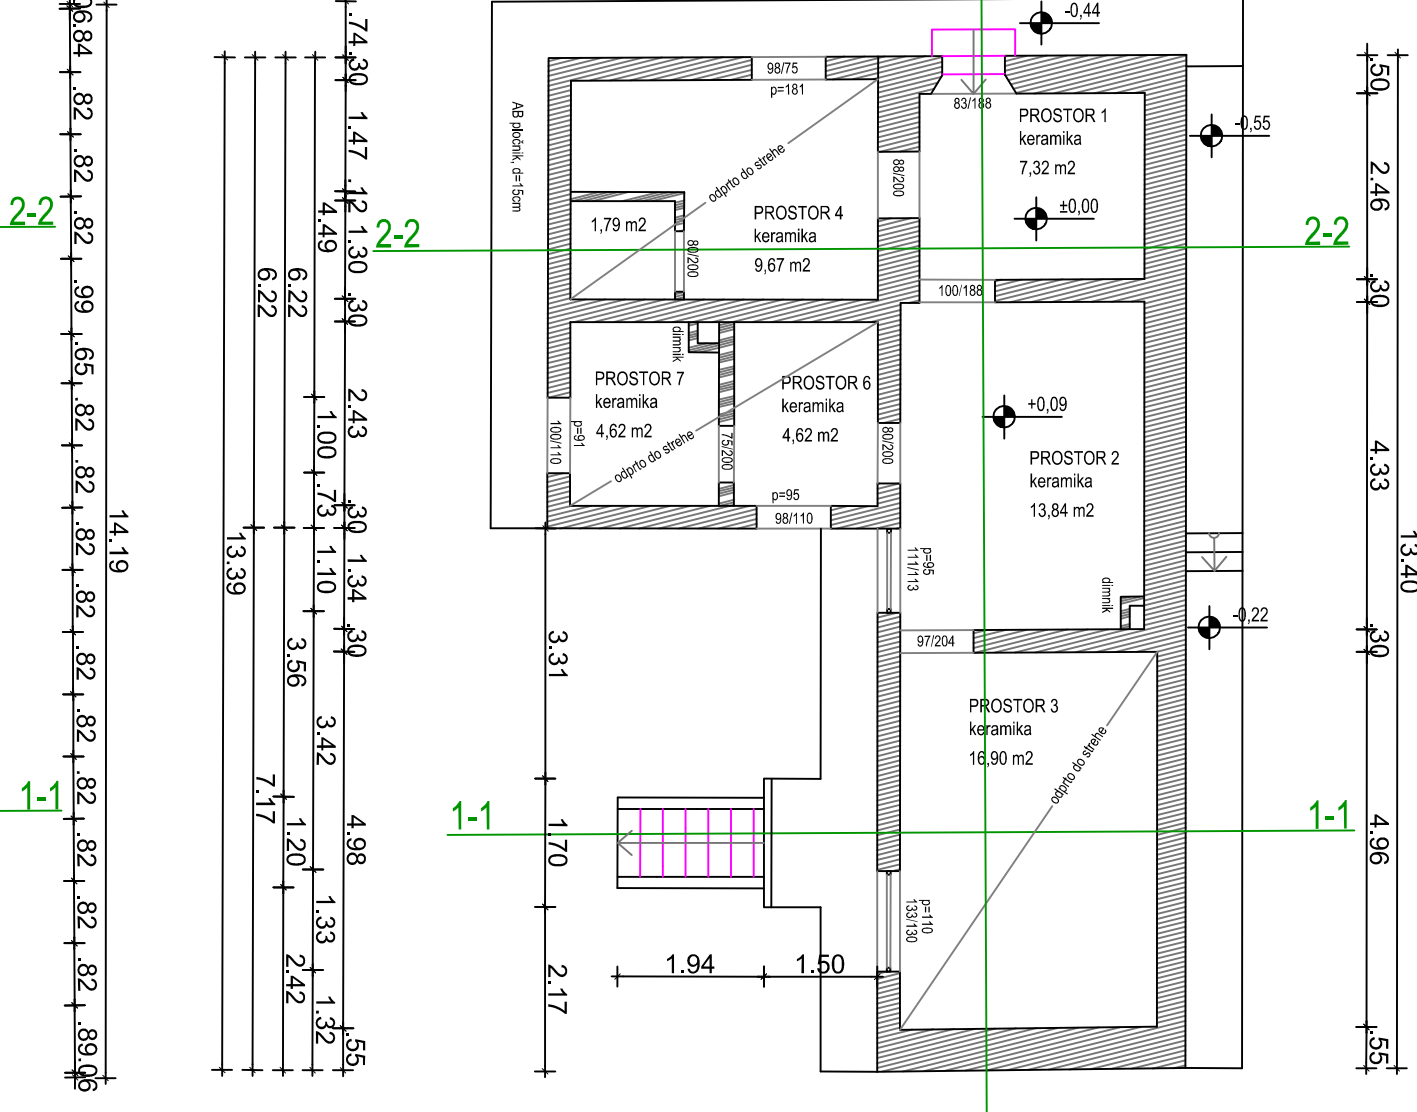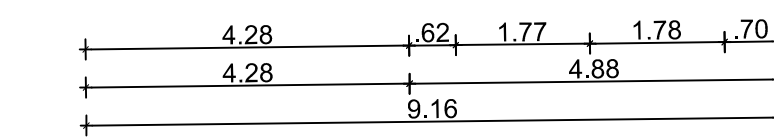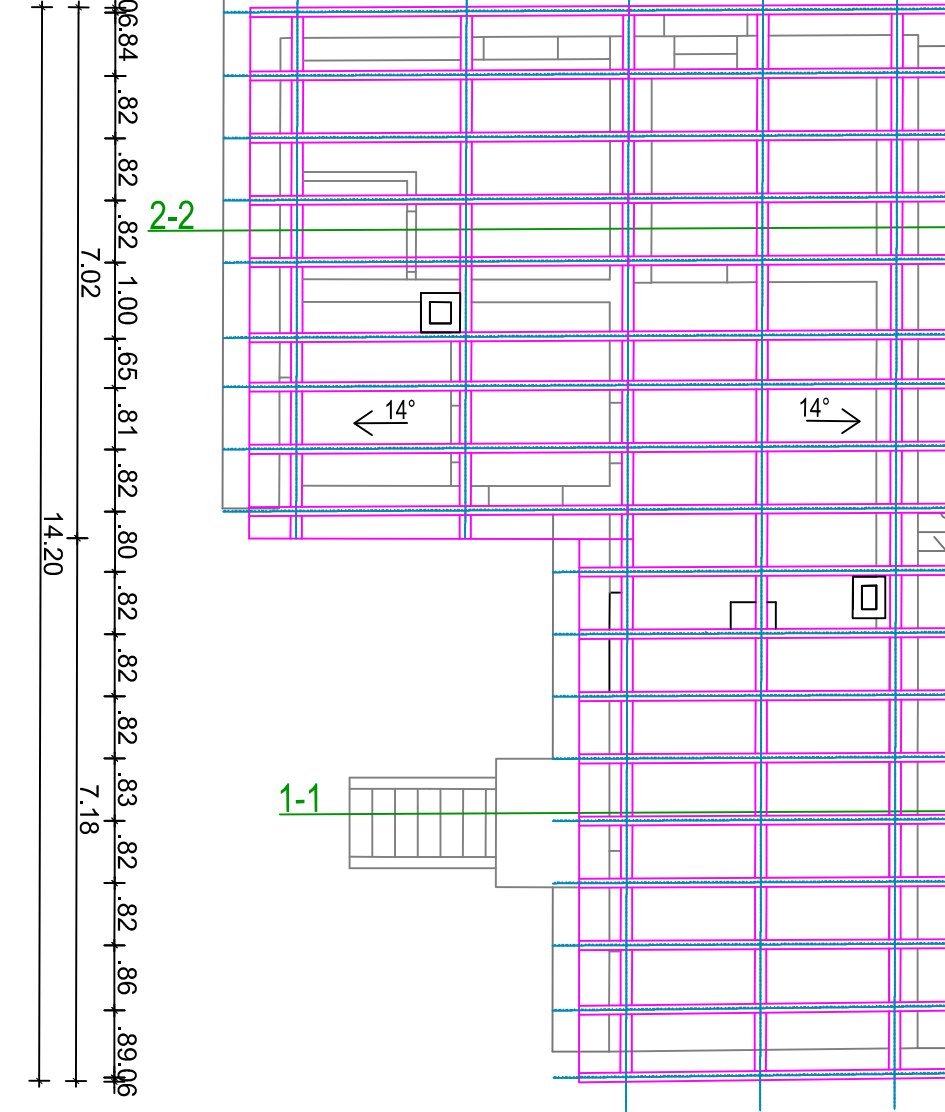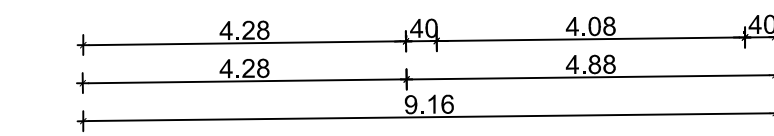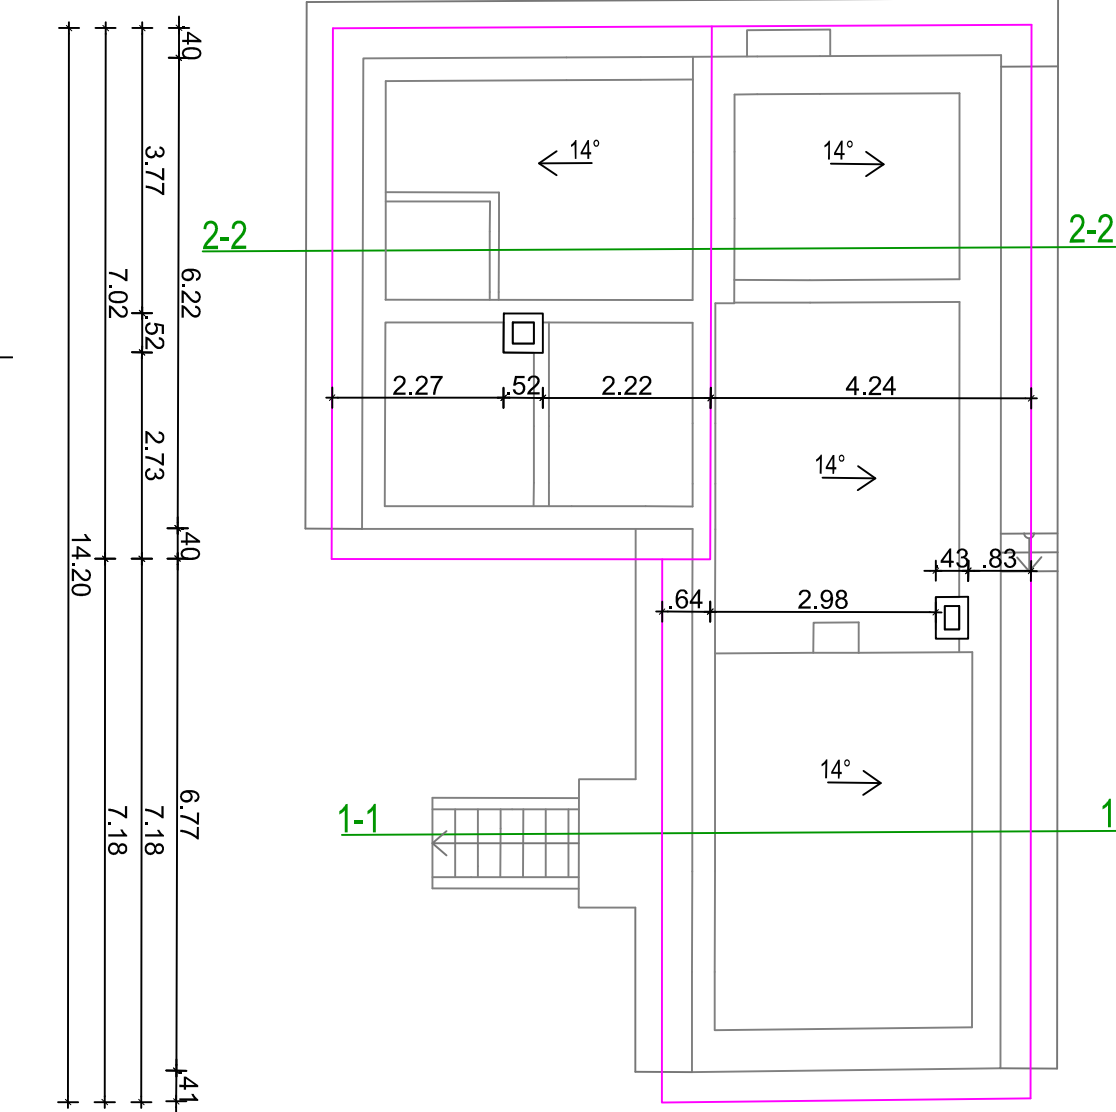

</