


CESTISCE	109.000	23.15	111.85	0.000	111.852	4.50	111.85	19.50	111.87	35.85	111.87	
OD.OSI												

TEREN	26.247	111.650	25.326	111.640	9.805	111.290	0.000	111.310	4.781	111.330	17.214	111.290	29.397	111.290	41.427	111.300
OD.OSI																

CESTISCE	109.000	24.15	111.90	0.000	111.900	4.30	111.90	34.41	111.90	35.85	111.87	
OD.OSI												

TEREN	26.255	111.640	25.332	111.600	21.230	111.600	6.341	111.590	0.000	111.520	0.882	111.500	14.477	111.470	40.103	111.470
OD.OSI																

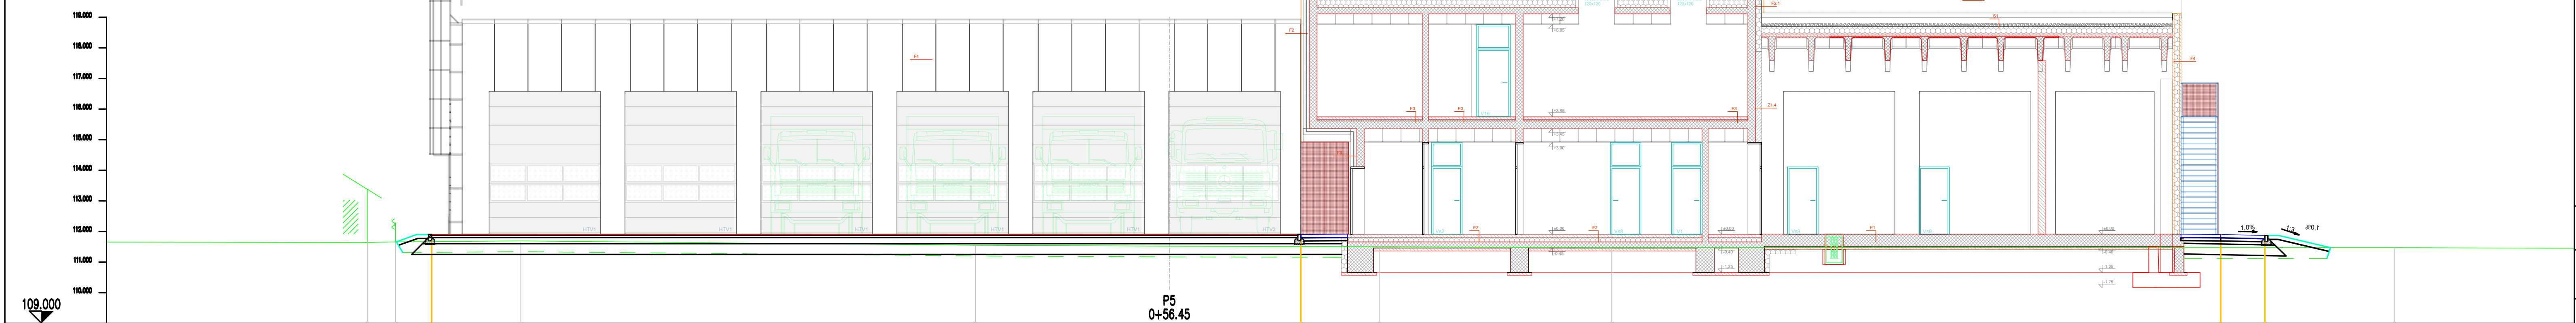





Projektant: